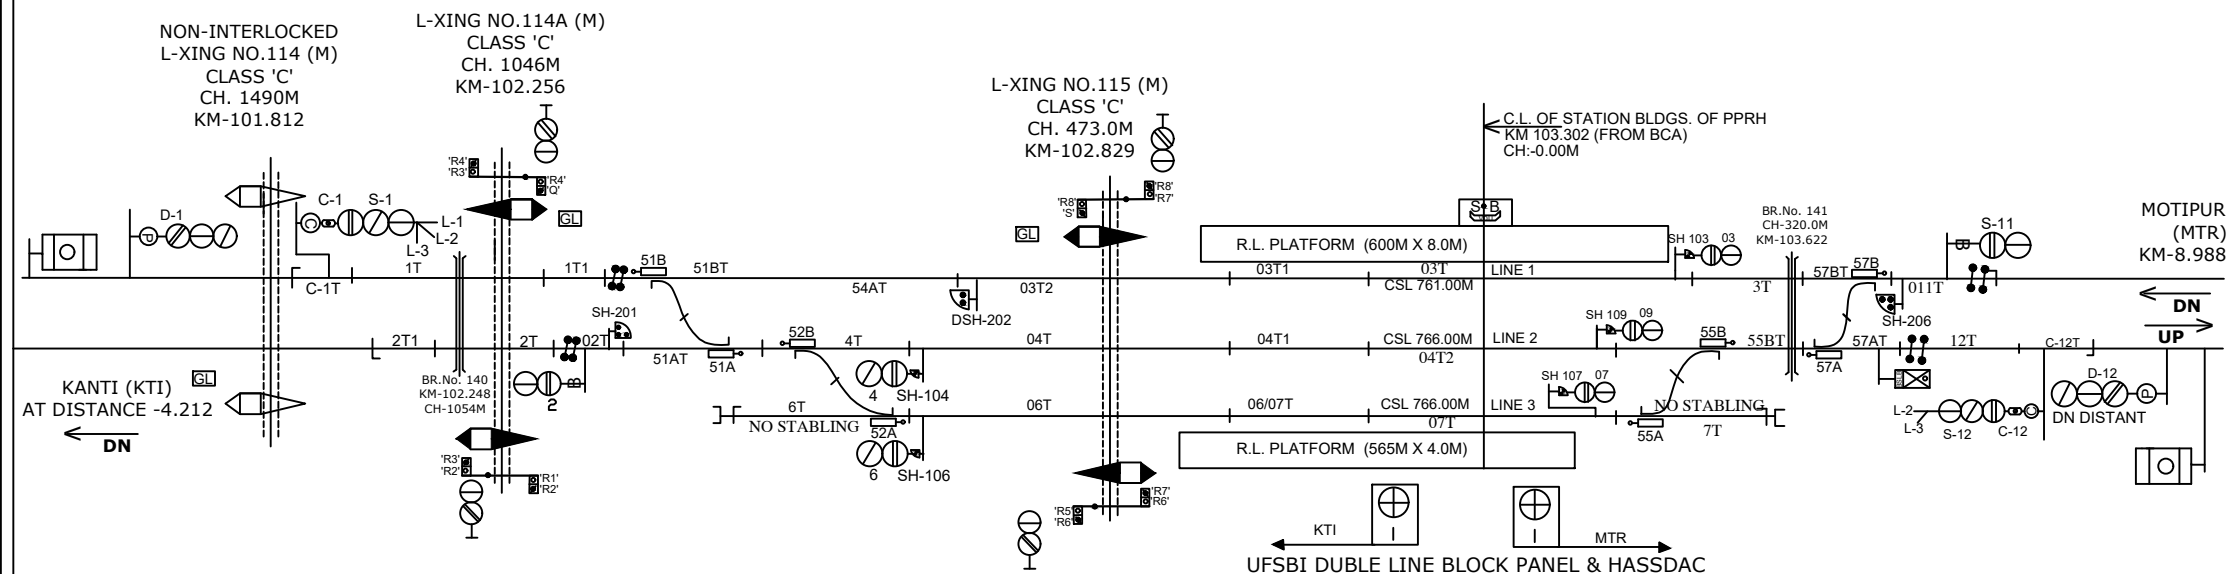
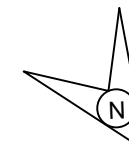


NOTE:-
MAGNETO TELEPHONE CONNECTION PROVIDED WITH L.C NO.114 'C' & 114A'C'.

CLASS OF STATION : B
STD OF SIG & INTERLOCKING: STD-II

EAST CENTRAL RAILWAY
SAMASTIPUR DIVISION

ELECTRIC INTERLOCKING (E.I)
STATION WORKING RULE DIAGRAM
MACL, STD-II, CLASS 'B'

PIPRAHAN
fi i j kgu

SWRD NO.-

ECR/SWRD/SPJ
PPRH/463/2024

SR.DSTE/SPJ	DSTE/SPJ	JE/DRG	TO SUIT SIP NO. ECR/SIP/SPJ-PPRH/463/2023, ALT A1
-------------	----------	--------	---