
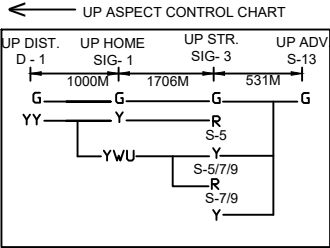
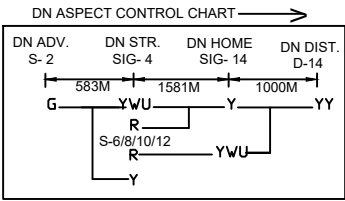
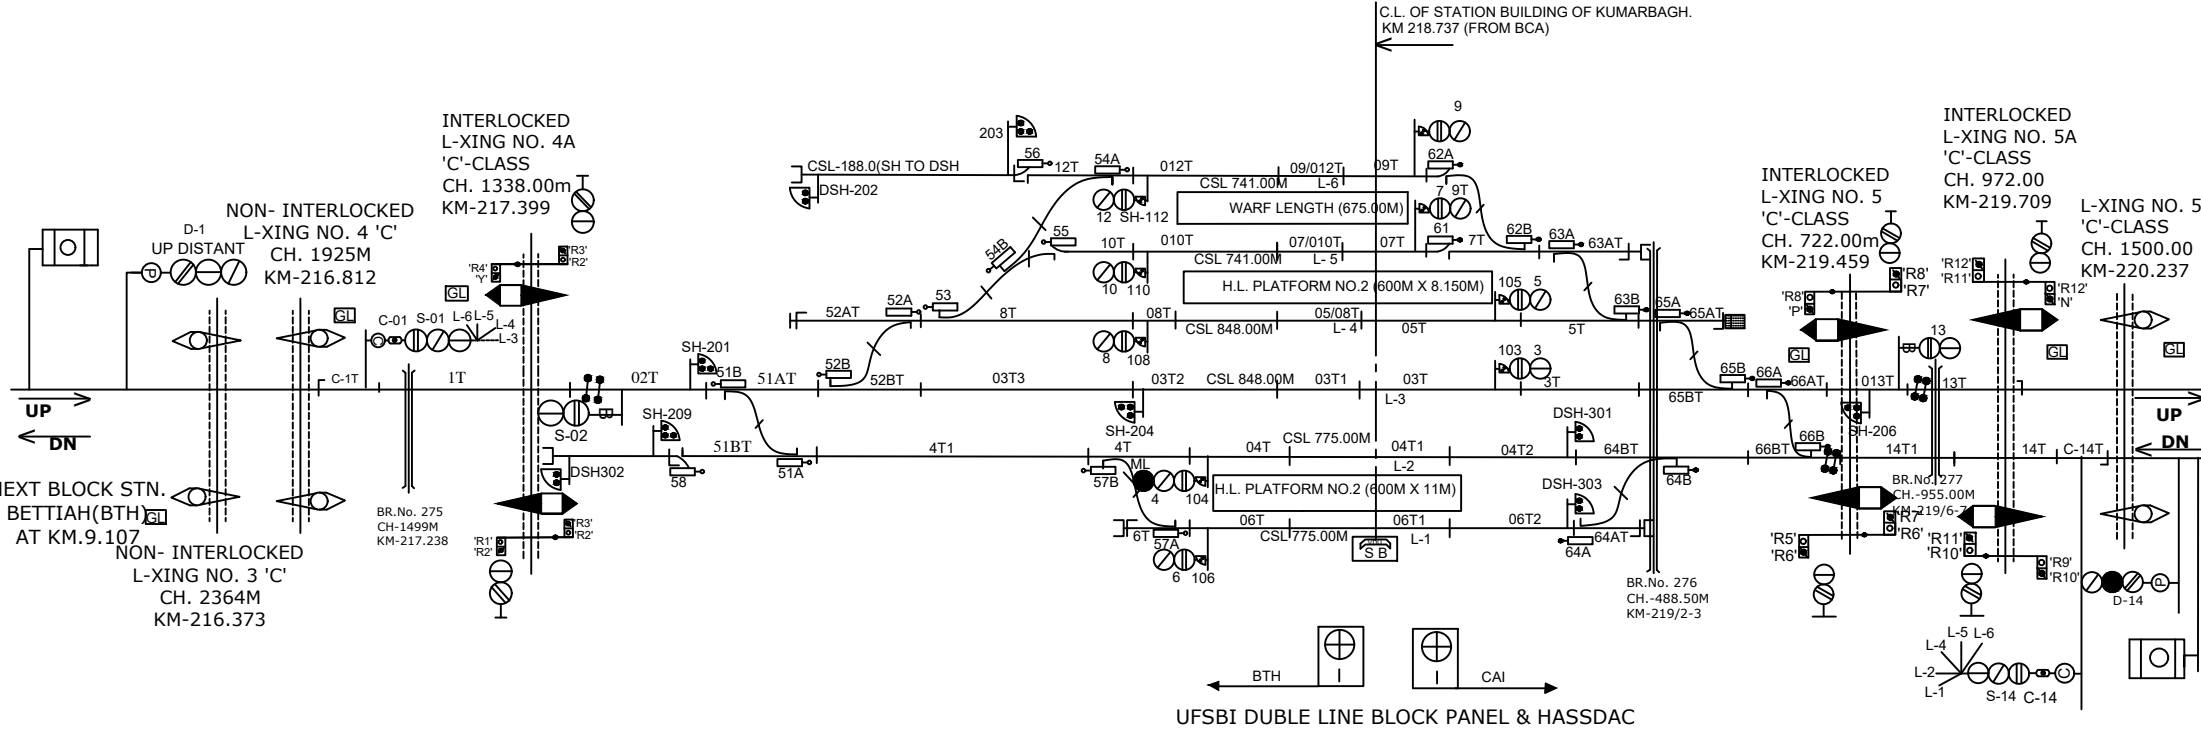


KUMARBAG STATION
कुमारबाग स्टेशन

PHASE-I

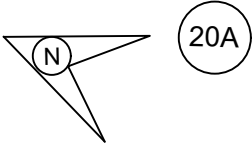

NOTE:-
MAGNETO TELEPHONE CONNECTION PROVIDED WITH L.C NO.2B 'C', 3 'C', 4'C' & 4A'C', BETWEEN KUMB-BTH AND LC GATE NO.5 'C', 5A 'C', 5B 'C' & 6 'C' BETWEEN KUMB - CAI.

CLASS OF STATION : B
STD OF SIG & INTERLOCKING: STD-II

EAST CENTRAL RAILWAY SAMASTIPUR DIVISION				ELECTRIC INTERLOCKING (E.I) STATION WORKING RULE DIAGRAM MACL, STD-II, CLASS 'B'	KUMARBAG	SWRD NO.- SR.DSTE/SPJ 2018(RD)/03
	Sr.DSTE/SPJ	DSTE/W/SPJ	SSE/SIG/SPJ			