


PIPRA STATION

fi i j k LV'ku

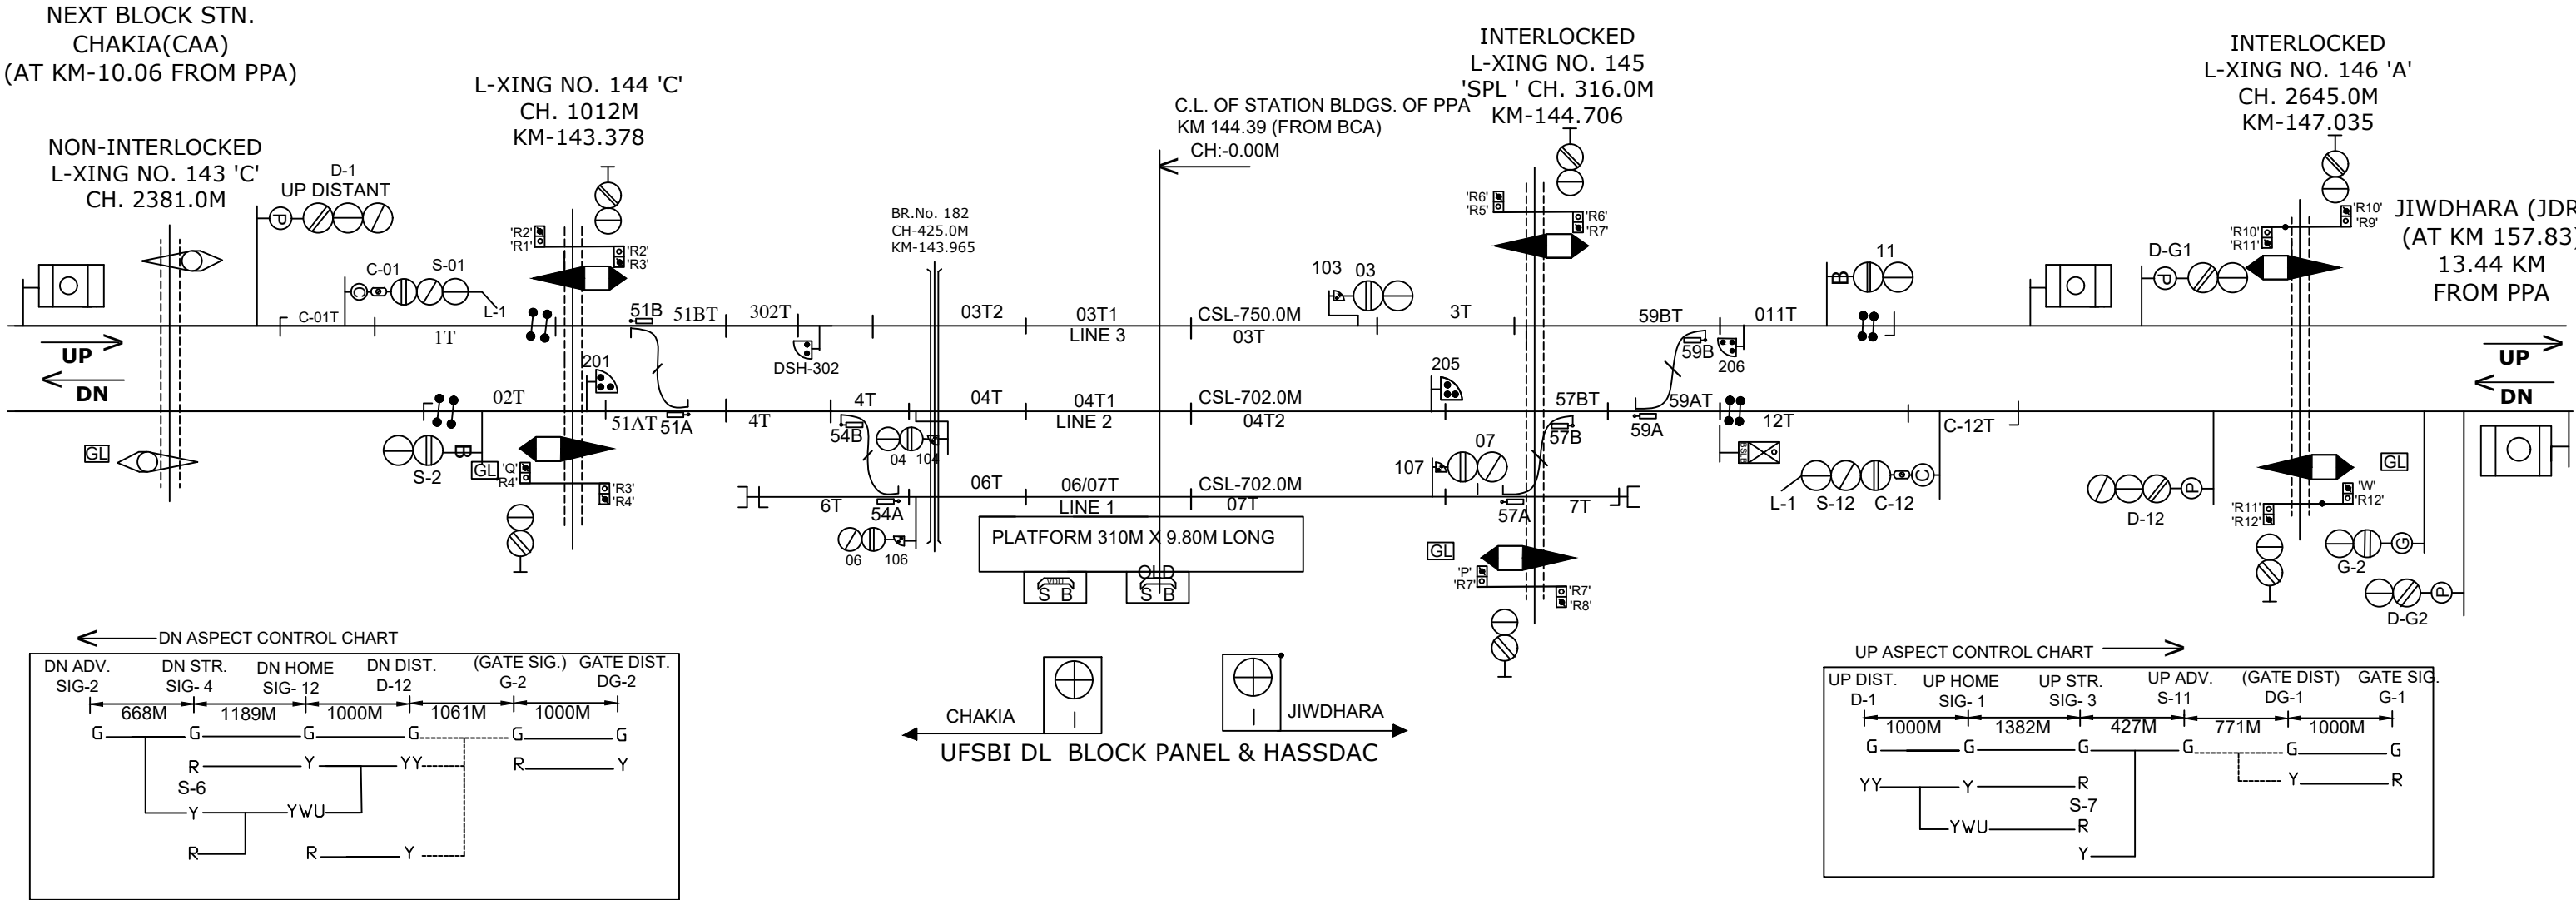

NOTE:-
MAGNETO TELEPHONE CONNECTION PROVIDED WITH L.C NO.142'C', 143'C' & 144'C' BETWEEN PPA-CAA & LC GATE NO.145'SPL', 146'A', 147'C', 148'C' & 149'A' BETWEEN PPA - JDR.

CLASS OF STATION : B
STD OF SIG & INTERLOCKING: STD-II

EAST CENTRAL RAILWAY
SAMASTIPUR DIVISION

ELECTRIC INTERLOCKING (E.I)
STATION WORKING RULE DIAGRAM
MACL, STD-II, CLASS 'B'

PIPRA
fi i j k

SWRD NO.-
ECR/SWRD/SPJ-PPA/333/2023