


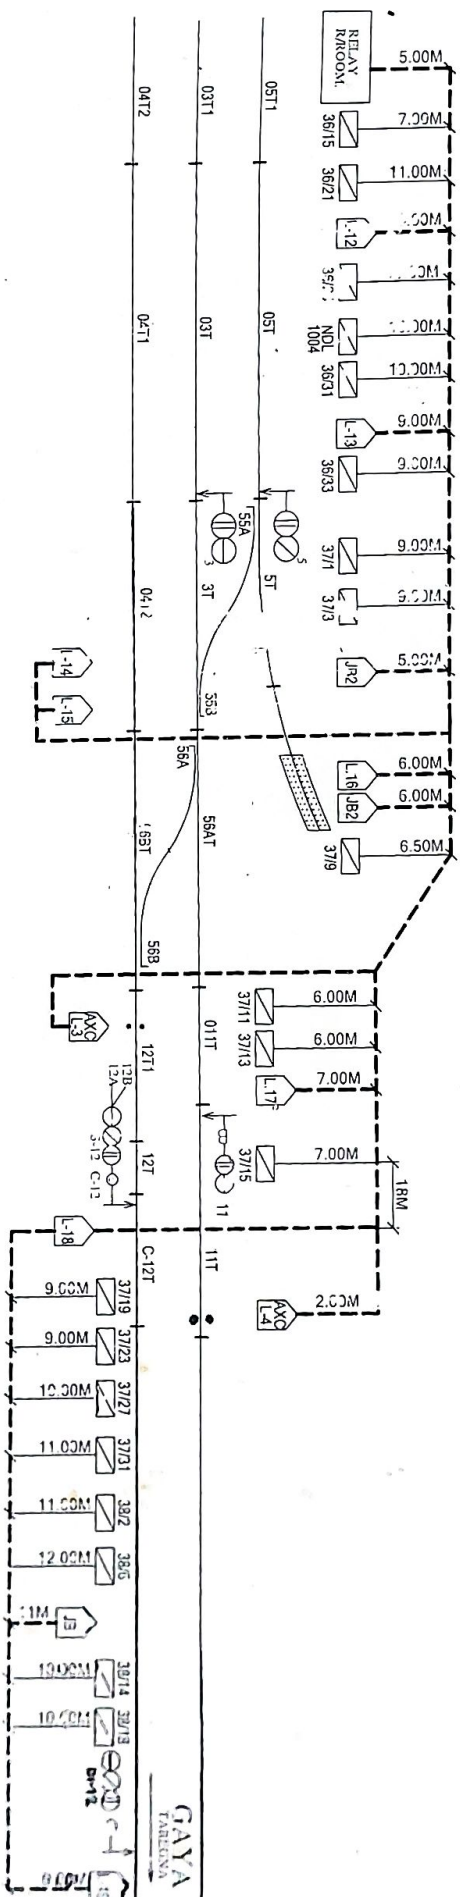

McML System Pvt. Ltd. Bangalore		E. C. R DNR. DIVN		CABLE ROUTE PLAN		NADAUL		APPROVED <i>[Signature]</i>		CHECKED <i>[Signature]</i>		DATE 02/02	
CHECKED <i>[Signature]</i>	DRAWN <i>[Signature]</i>							DATE 02/02		DATE 02/02		DATE 02/02	