


SAMASTIPUR DIVISION

SIGNALLING SYSTEM MAP AS ON 27-04-2022

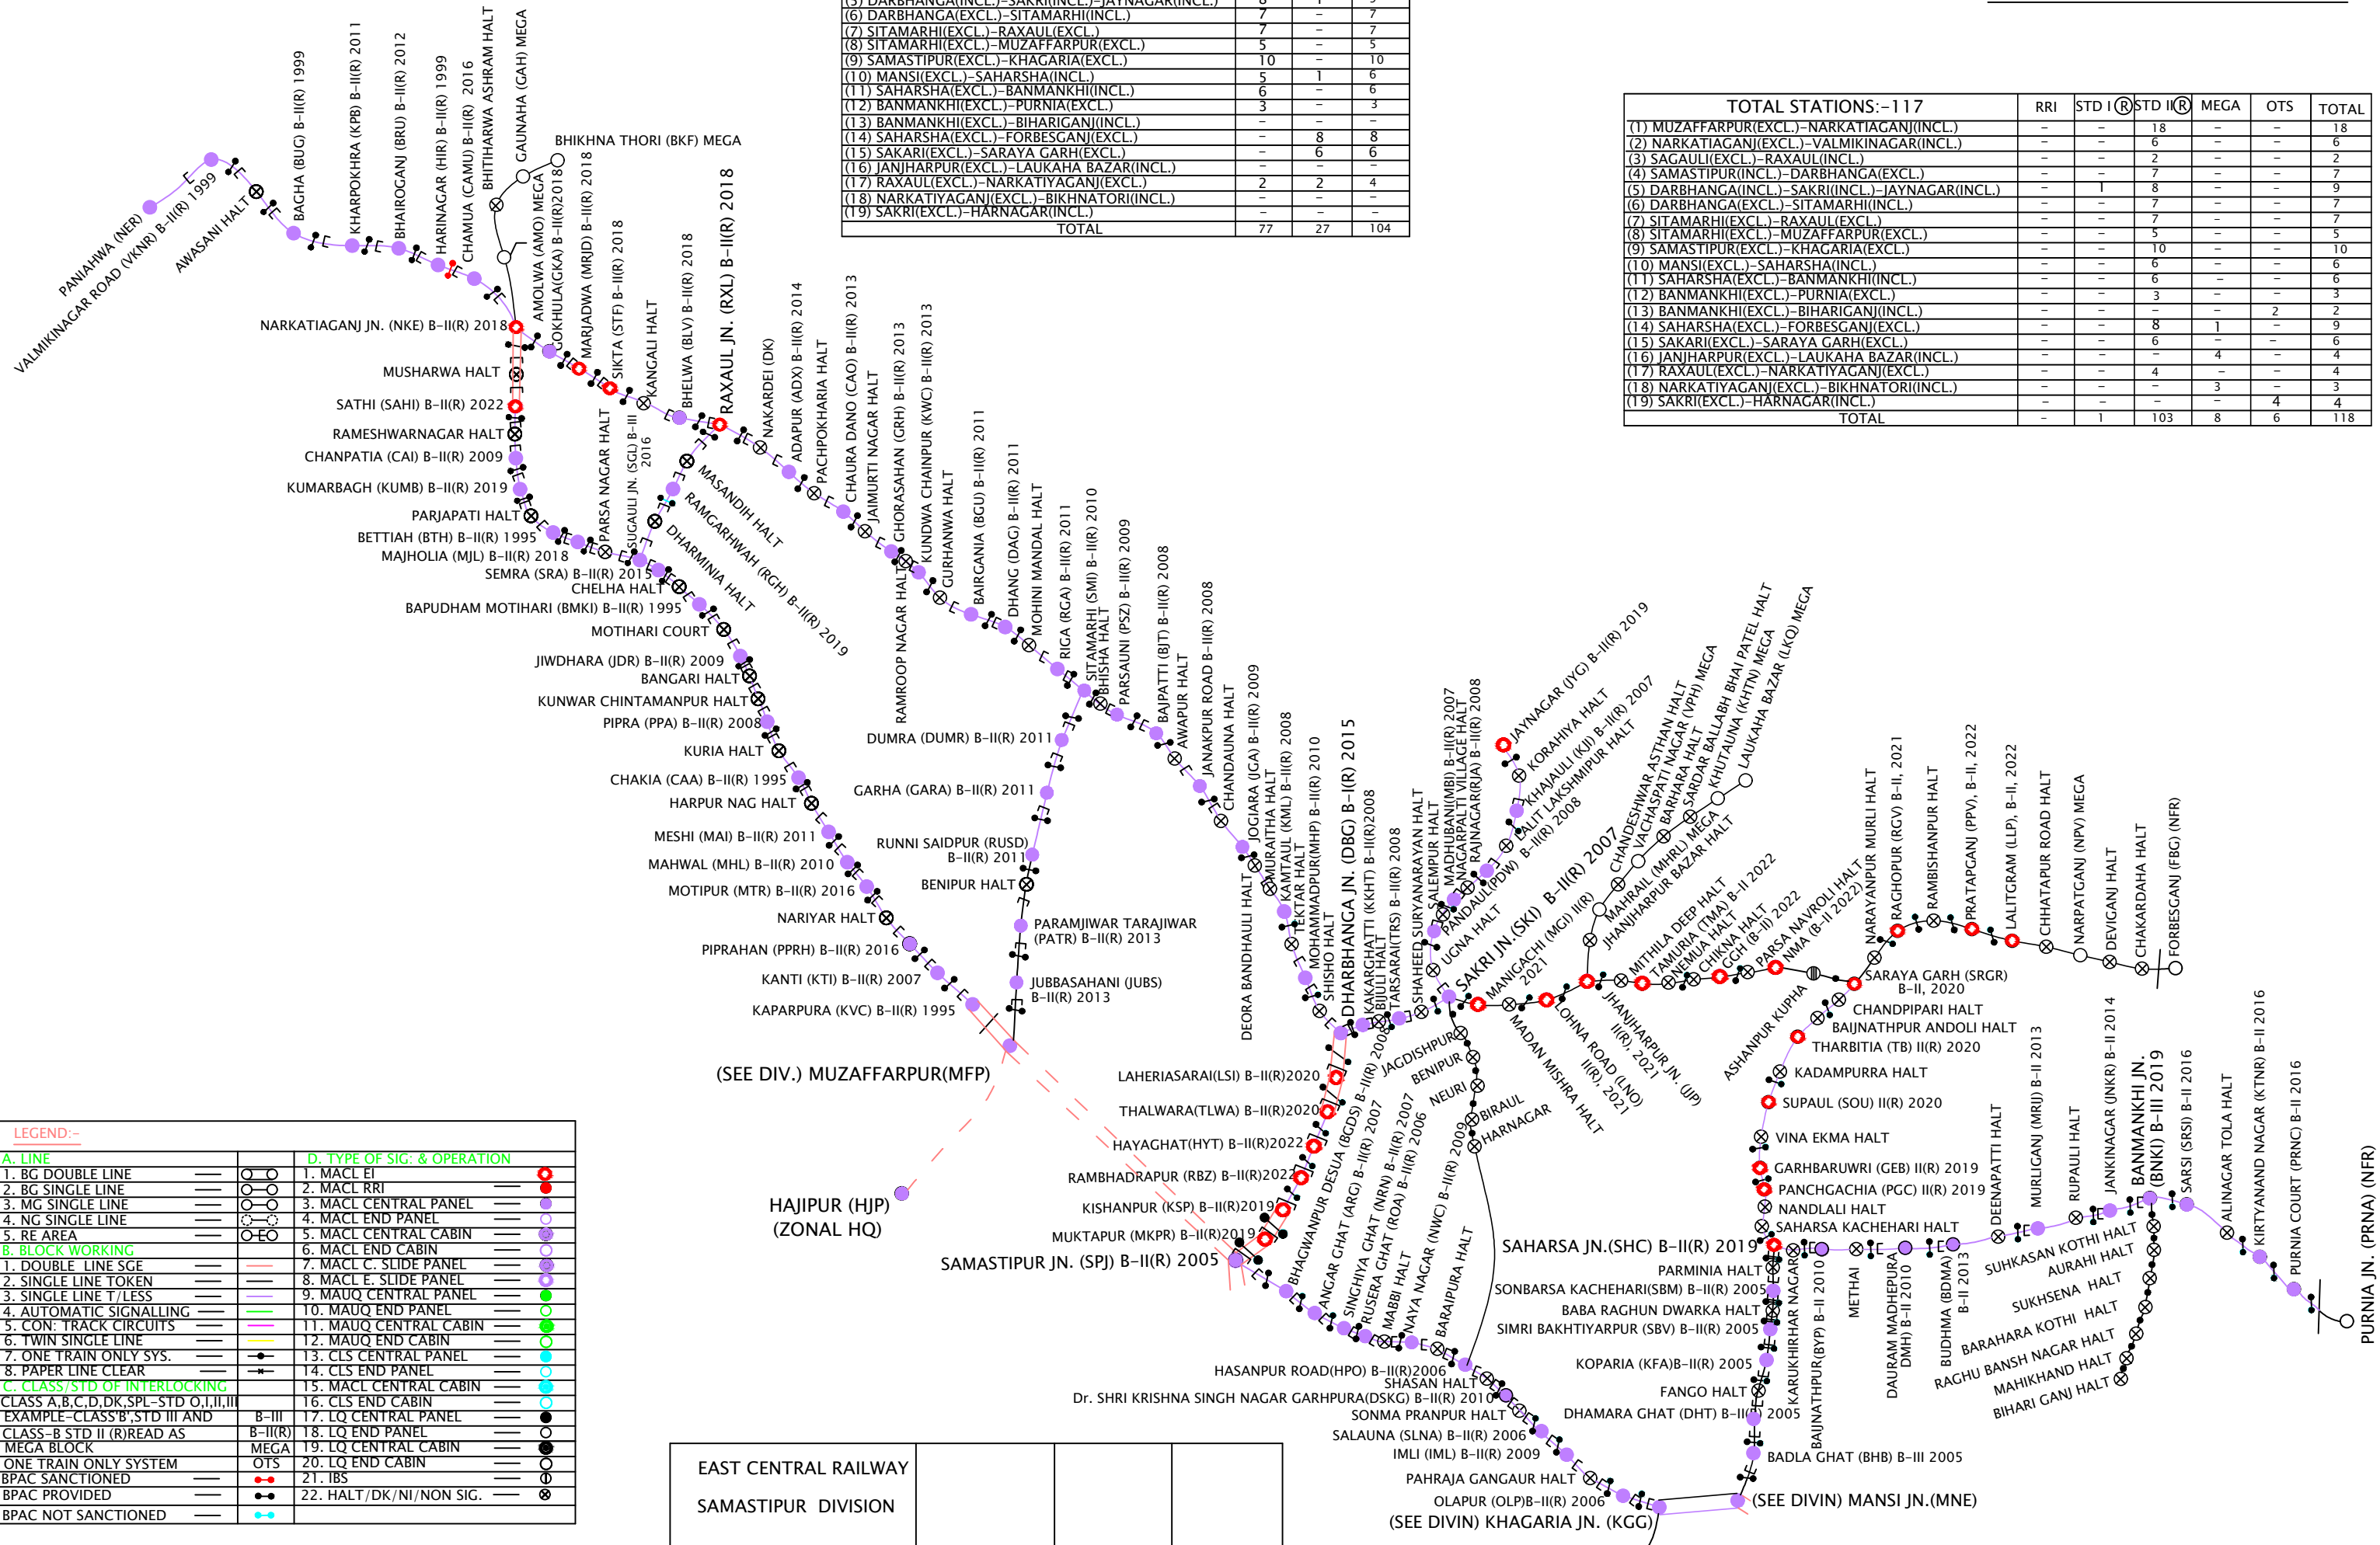

TOTAL STATIONS:-117

	PI	EI	TOTAL
(1) MUZAFFARPUR(EXCL.)-NARKATIAGANJ(INCL.)	16	2	18
(2) NARKATIAGANJ(EXCL.)-VALMIKINAGAR(INCL.)	6	-	6
(3) SAGAUJI(EXCL.)-RAXAUL(INCL.)	1	1	2
(4) SAMASTIPUR(INCL.)-DARBHANGA(EXCL.)	1	6	7
(5) DARBHANGA(INCL.)-SAKRI(INCL.)-JAYNAGAR(INCL.)	8	1	9
(6) DARBHANGA(EXCL.)-SITAMARHI(INCL.)	7	-	7
(7) SITAMARHI(EXCL.)-RAXAUL(EXCL.)	7	-	7
(8) SITAMARHI(EXCL.)-MUZAFFARPUR(EXCL.)	5	-	5
(9) SAMASTIPUR(EXCL.)-KHAGARIA(EXCL.)	10	-	10
(10) MANSI(EXCL.)-SAHARSHA(INCL.)	5	1	6
(11) SAHARSHA(EXCL.)-BANMANKHI(INCL.)	6	-	6
(12) BANMANKHI(EXCL.)-PURNIA(EXCL.)	3	-	3
(13) BANMANKHI(EXCL.)-BIHARIGANJ(INCL.)	-	-	-
(14) SAHARSHA(EXCL.)-FORBESGANJ(EXCL.)	-	8	8
(15) SAKARI(EXCL.)-SARAYA GARH(EXCL.)	-	6	6
(16) JANJHARPUR(EXCL.)-LAUKAHA BAZAR(INCL.)	-	-	-
(17) RAXAUL(EXCL.)-NARKATIAGANJ(EXCL.)	2	2	4
(18) NARKATIAGANJ(EXCL.)-BIKHNATORI(INCL.)	-	-	-
(19) SAKRI(EXCL.)-HARNAGAR(INCL.)	-	-	-
TOTAL	77	27	104

TOTAL STATIONS:-117

	RRI	STD I (R)	STD II (R)	MEGA	OTS	TOTAL
(1) MUZAFFARPUR(EXCL.)-NARKATIAGANJ(INCL.)	-	-	18	-	-	18
(2) NARKATIAGANJ(EXCL.)-VALMIKINAGAR(INCL.)	-	-	6	-	-	6
(3) SAGAUJI(EXCL.)-RAXAUL(INCL.)	-	-	2	-	-	2
(4) SAMASTIPUR(INCL.)-DARBHANGA(EXCL.)	-	-	7	-	-	7
(5) DARBHANGA(INCL.)-SAKRI(INCL.)-JAYNAGAR(INCL.)	-	1	8	-	-	9
(6) DARBHANGA(EXCL.)-SITAMARHI(INCL.)	-	-	7	-	-	7
(7) SITAMARHI(EXCL.)-RAXAUL(EXCL.)	-	-	7	-	-	7
(8) SITAMARHI(EXCL.)-MUZAFFARPUR(EXCL.)	-	-	5	-	-	5
(9) SAMASTIPUR(EXCL.)-KHAGARIA(EXCL.)	-	-	10	-	-	10
(10) MANSI(EXCL.)-SAHARSHA(INCL.)	-	-	6	-	-	6
(11) SAHARSHA(EXCL.)-BANMANKHI(INCL.)	-	-	6	-	-	6
(12) BANMANKHI(EXCL.)-PURNIA(EXCL.)	-	-	3	-	-	3
(13) BANMANKHI(EXCL.)-BIHARIGANJ(INCL.)	-	-	-	2	2	2
(14) SAHARSHA(EXCL.)-FORBESGANJ(EXCL.)	-	-	8	1	-	9
(15) SAKARI(EXCL.)-SARAYA GARH(EXCL.)	-	-	6	-	-	6
(16) JANJHARPUR(EXCL.)-LAUKAHA BAZAR(INCL.)	-	-	-	4	-	4
(17) RAXAUL(EXCL.)-NARKATIAGANJ(EXCL.)	-	-	4	-	-	4
(18) NARKATIAGANJ(EXCL.)-BIKHNATORI(INCL.)	-	-	-	3	-	3
(19) SAKRI(EXCL.)-HARNAGAR(INCL.)	-	-	-	4	-	4
TOTAL	-	1	103	8	6	118

LEGEND:-

A. LINE	D. TYPE OF SIG. & OPERATION
1. BG DOUBLE LINE	1. MACL EI
2. BG SINGLE LINE	2. MACL RRI
3. MG SINGLE LINE	3. MACL CENTRAL PANEL
4. NG SINGLE LINE	4. MACL END PANEL
5. RE AREA	5. MACL CENTRAL CABIN
6. MACL END CABIN	6. MACL END CABIN
7. MACL C. SLIDE PANEL	7. MACL C. SLIDE PANEL
8. MACL E. SLIDE PANEL	8. MACL E. SLIDE PANEL
9. MAUQ CENTRAL PANEL	9. MAUQ CENTRAL PANEL
10. MAUQ END PANEL	10. MAUQ END PANEL
11. MAUQ CENTRAL CABIN	11. MAUQ CENTRAL CABIN
12. MAUQ END CABIN	12. MAUQ END CABIN
13. CLS CENTRAL PANEL	13. CLS CENTRAL PANEL
14. CLS END PANEL	14. CLS END PANEL
15. MACL CENTRAL CABIN	15. MACL CENTRAL CABIN
16. CLS END CABIN	16. CLS END CABIN
17. LQ CENTRAL PANEL	17. LQ CENTRAL PANEL
18. LQ END PANEL	18. LQ END PANEL
19. LQ CENTRAL CABIN	19. LQ CENTRAL CABIN
20. LQ END CABIN	20. LQ END CABIN
21. IBS	21. IBS
22. HALT/DK/NI/NON SIG.	22. HALT/DK/NI/NON SIG.

EAST CENTRAL RAILWAY			
SAMASTIPUR DIVISION			
	Sr.DSTE/SPJ	DSTE/SPJ	JE/DRG