
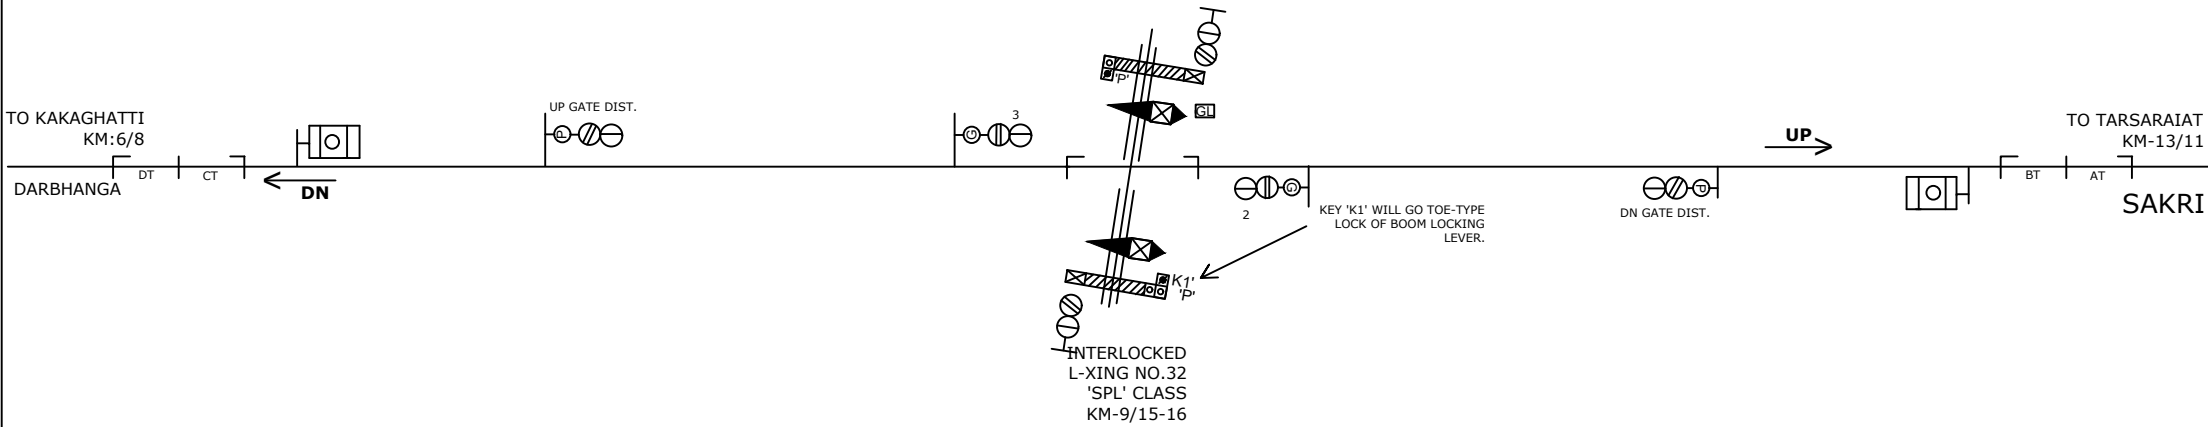


# L.C NO.32'SPL'

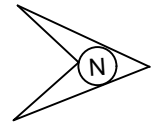

NOTE:-  
MAGNETO TELEPHONE CONNECTION PROVIDED KAKARGHATTI STATION.

<p>पुर्व मध्य रेल E.C. RAILWAY समस्तीपुर मंडल SAMASTIPUR DIVISION</p>				<p>STATION WORKING RULE DIAGRAM OF L-XING No.32'SPL' CLASS BETWEEN KAKARGHATI-TARSARAI AT KM 9/15-16</p>	<p>NOT TO SCALE SWRD NO. SR.DSTE/SPJ 2014(RD)/02</p>
	SR.DSTE/SPJ	DSTE/SPJ	JE/DRG		