

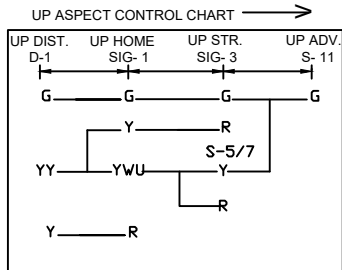
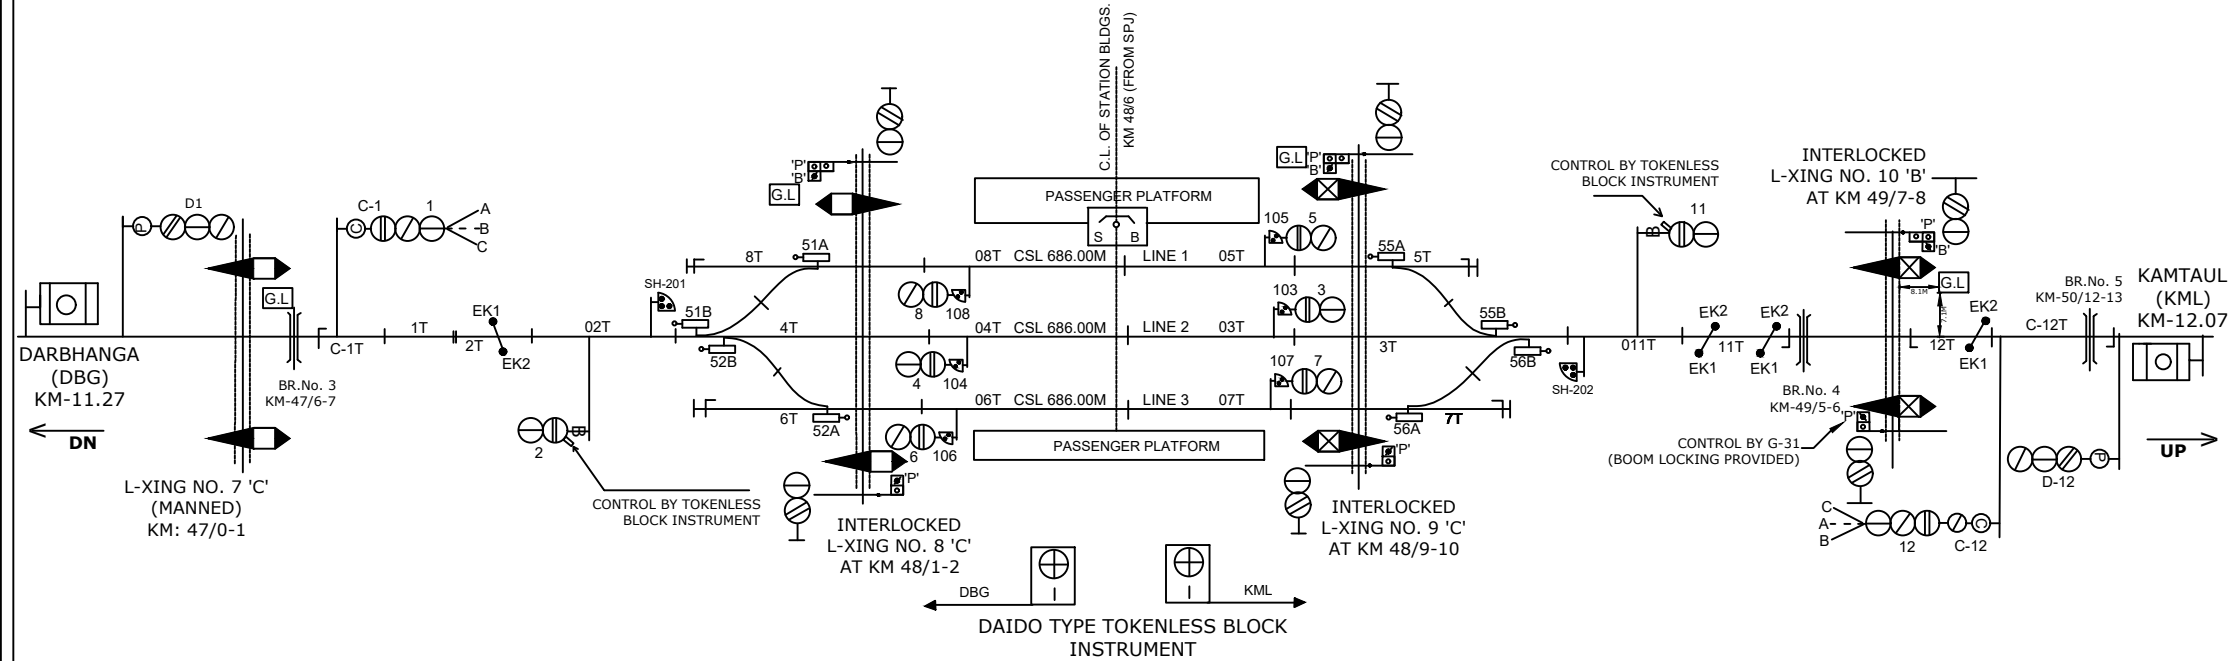


# MOHAMMADPUR STATION

egfenig LV's ku

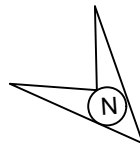

MAGNETO TELEPHONE PROVIDED BETWEEN PANEL ROOM, LC GATE NO:-4'C',5'C',6'C',7'C',8'C' BETWEEN DBG-MHP AND 9'C',10'B',12'C',13'C',14'C' & 15'C' BETWEEN MHP-KML.

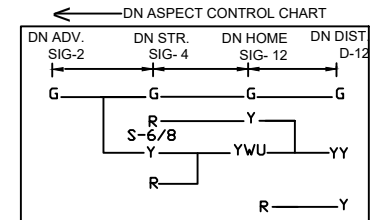

CLASS OF STATION : B  
STD OF SIG & INTERLOCKING: STD-II ®

EAST CENTRAL RAILWAY  
SAMASTIPUR DIVISION

STATION WORKING RULE DIAGRAM  
MACL, STD-II® CLASS 'B'

MOHAMMADPUR DY.CSTE/C-I/SPJ  
2009/RD/06

SWRD NO.-

SR.DSTE/SPJ DSTE/SPJ JE/DRG

TO SUIT SIP NO. ECR/SIP/SPJ/370/2008 ALT-IX