

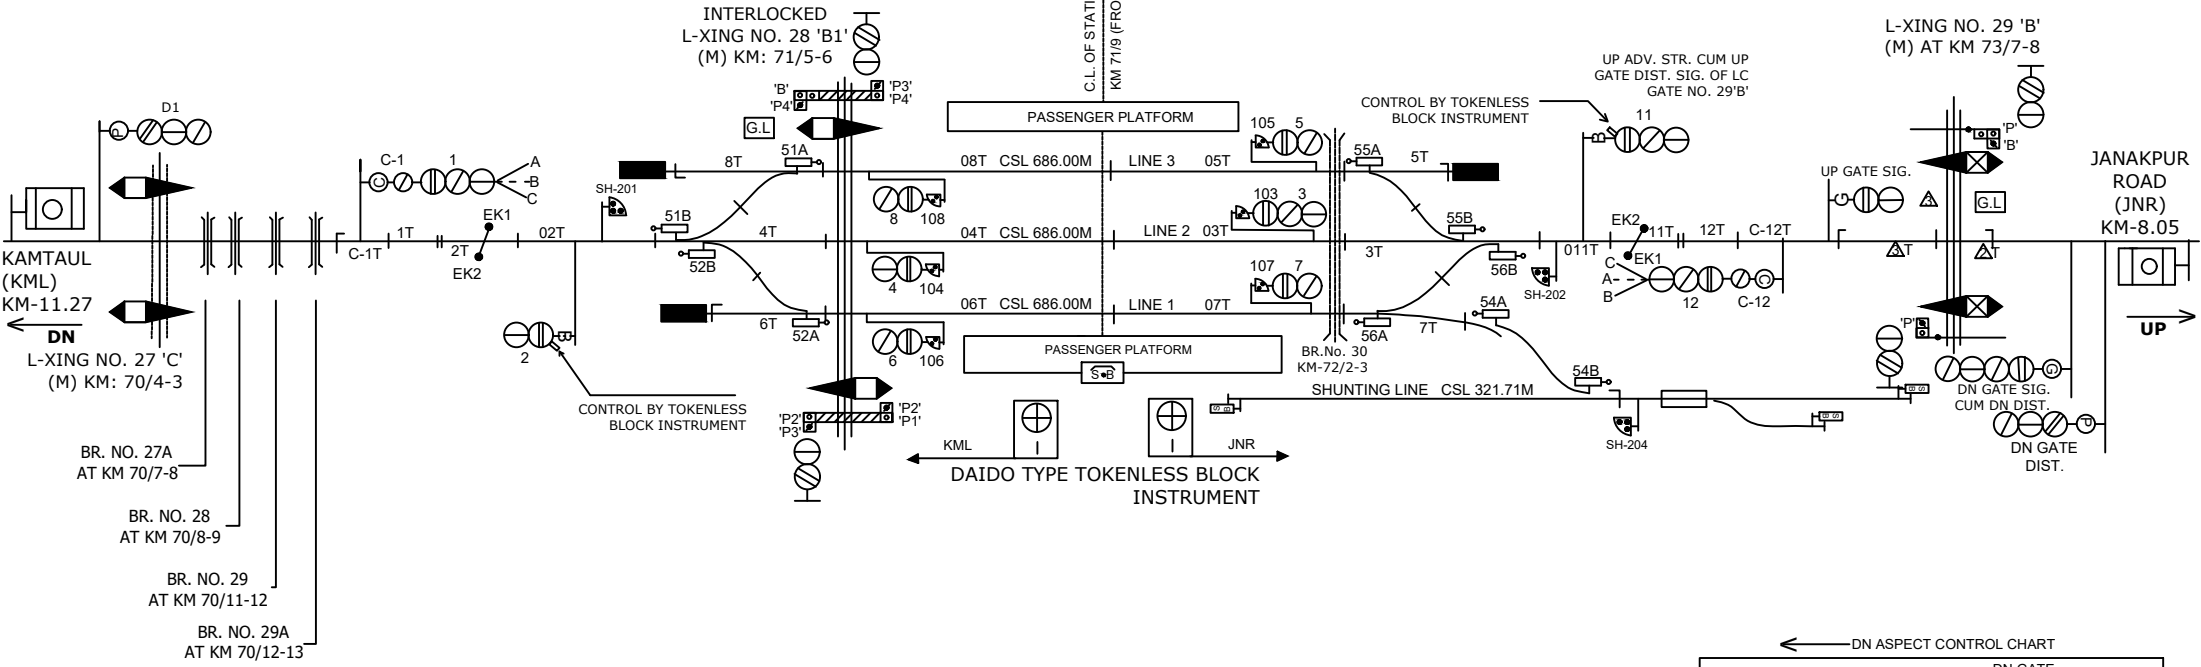


# JOGIYARA STATION


t k f x ; k j k L V s k u

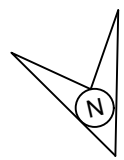

UP ASPECT CONTROL CHART

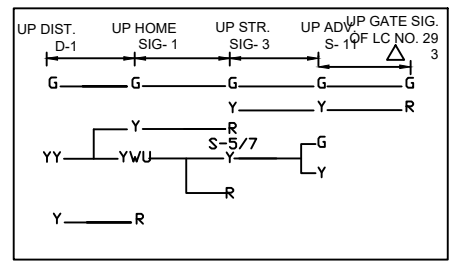

DN ASPECT CONTROL CHART

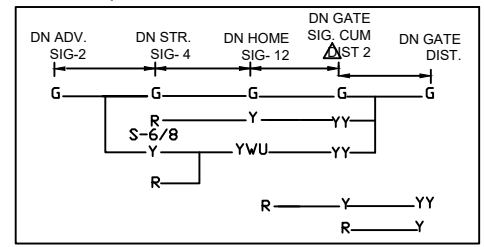

NOTE:- MAGNETO TELEPHONE PROVIDED BETWEEN PANEL ROOM & GATE NO. 25,26,27,28,29,30.

CLASS OF STATION : B  
STD OF SIG & INTERLOCKING: STD-II ®

EAST CENTRAL RAILWAY SAMASTIPUR DIVISION				STATION WORKING RULE DIAGRAM MACL, STD-II® CLASS 'B'	JOGIYARA	SWRD NO.-
				SR.DSTE/SPJ		DSTE/SPJ