
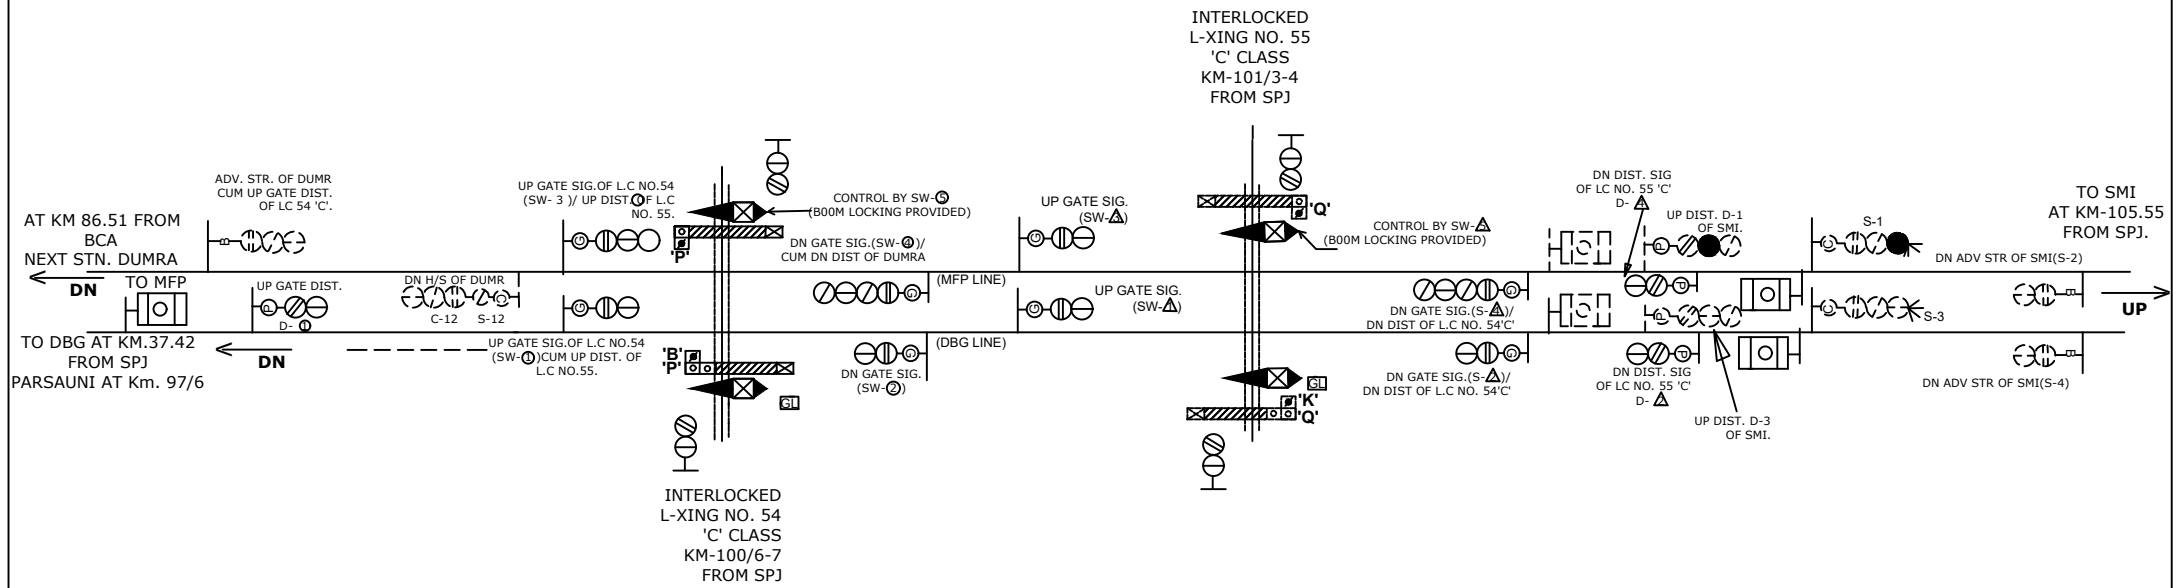


L.C NO.54'C & 55 'C'

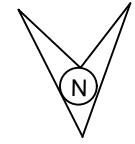

NOTE: -
 MAGNETO TELEPHONE PROVIDED BETWEEN L.C. NO. 54'C, L.C. NO. 55'C WITH SITAMARHI.
 MAGNETO TELEPHONE PROVIDED BETWEEN L.C. NO. 54'C, L.C. NO. 55'C

पूर्व मध्य रेलवे E.C. RAILWAY SAMASTIPUR DIVISION समस्तीपुर मंडल				STATION WORKING RULE DIAGRAM OF L-XING No.54'C' AT Km 100/6-7 AND L-XING No.55'C' AT Km 101/3-4 BETWEEN PARSAUNI AND SITAMARHI (DBG LINE) DUMRA AND SITAMARHI (MFP LINE)	NOT TO SCALE
	SR.DSTE/SPJ	DSTE/SPJ	JE/DRG		SWRD NO.
					SR./DSTE/SPJ 2016(RD)/02