
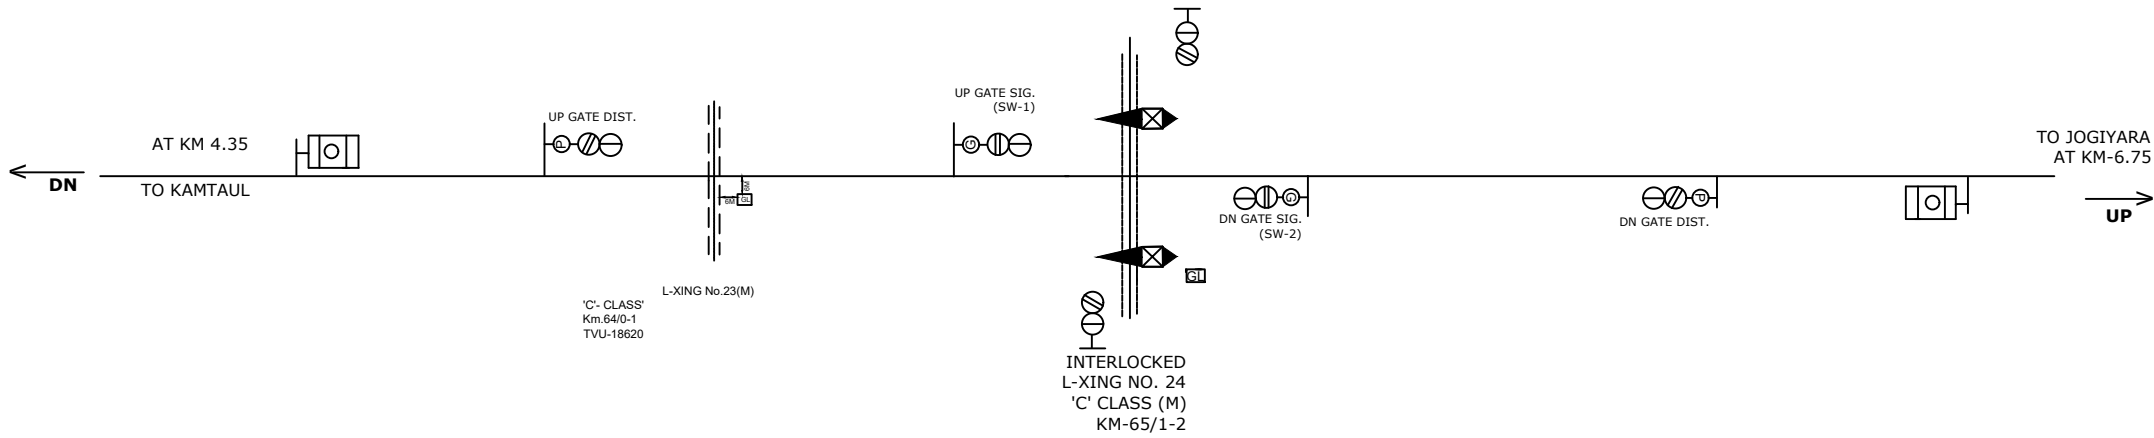


L.C NO.24'C'

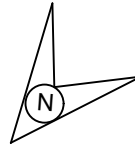

NOTE:-
MAGNETO TELEPHONE PROVIDED BETWEEN L.C. No. 24'C' AND KAMTAUL.

<p>पूर्व मध्य रेलवे E.C. RAILWAY SAMASTIPUR DIVISION समस्तीपुर मंडल</p>				<p>STATION WORKING RULE DIAGRAM OF L-XING No.24'C' BETWEEN KAMTAUL AND JOGIYARA AT KM 65/1-2</p>	NOT TO SCALE SWRD NO.
	SR.DSTE/SPJ	DSTE/SPJ	JE/DRG		TO SUIT SIP No.ECR/SIP/SPJ/L-XING- 24 'C'/2017