



L.C NO.38'C'

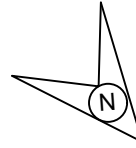

INTERLOCKED
L-XING NO. 38/'C'
'C' CLASS (M)
KM-82/6-7
TVU:-53340(APR-2015)

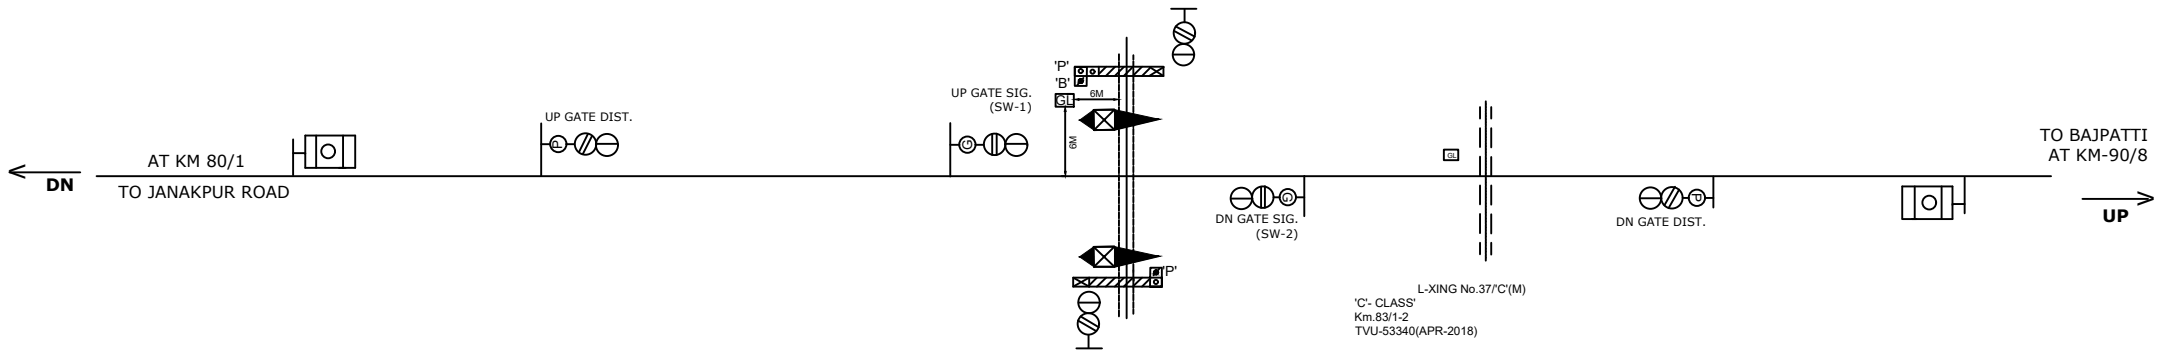

NOTE:-
MAGNETO TELEPHONE PROVIDED BETWEEN L.C. No.38'C' AND JANAKPUR ROAD.

<p>पूर्व मध्य रेलवे E.C. RAILWAY SAMASTIPUR DIVISION समस्तीपुर मंडल</p>				<p>STATION WORKING RULE DIAGRAM OF L-XING No.38'C' BETWEEN JANAKPUR ROAD AND BAJPATTI AT KM 82/6-7</p>	<p>NOT TO SCALE SWRD NO.</p>
	SR.DSTE/SPJ	DSTE/SPJ	JE/DRG		<p>TO SUIT SIP No.ECR/SIP/SPJ/L-XING- 38 'C'/2018</p>