
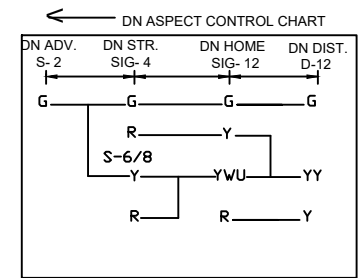
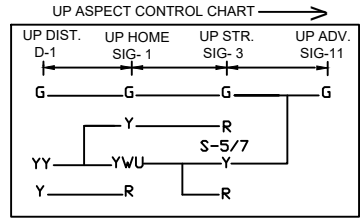
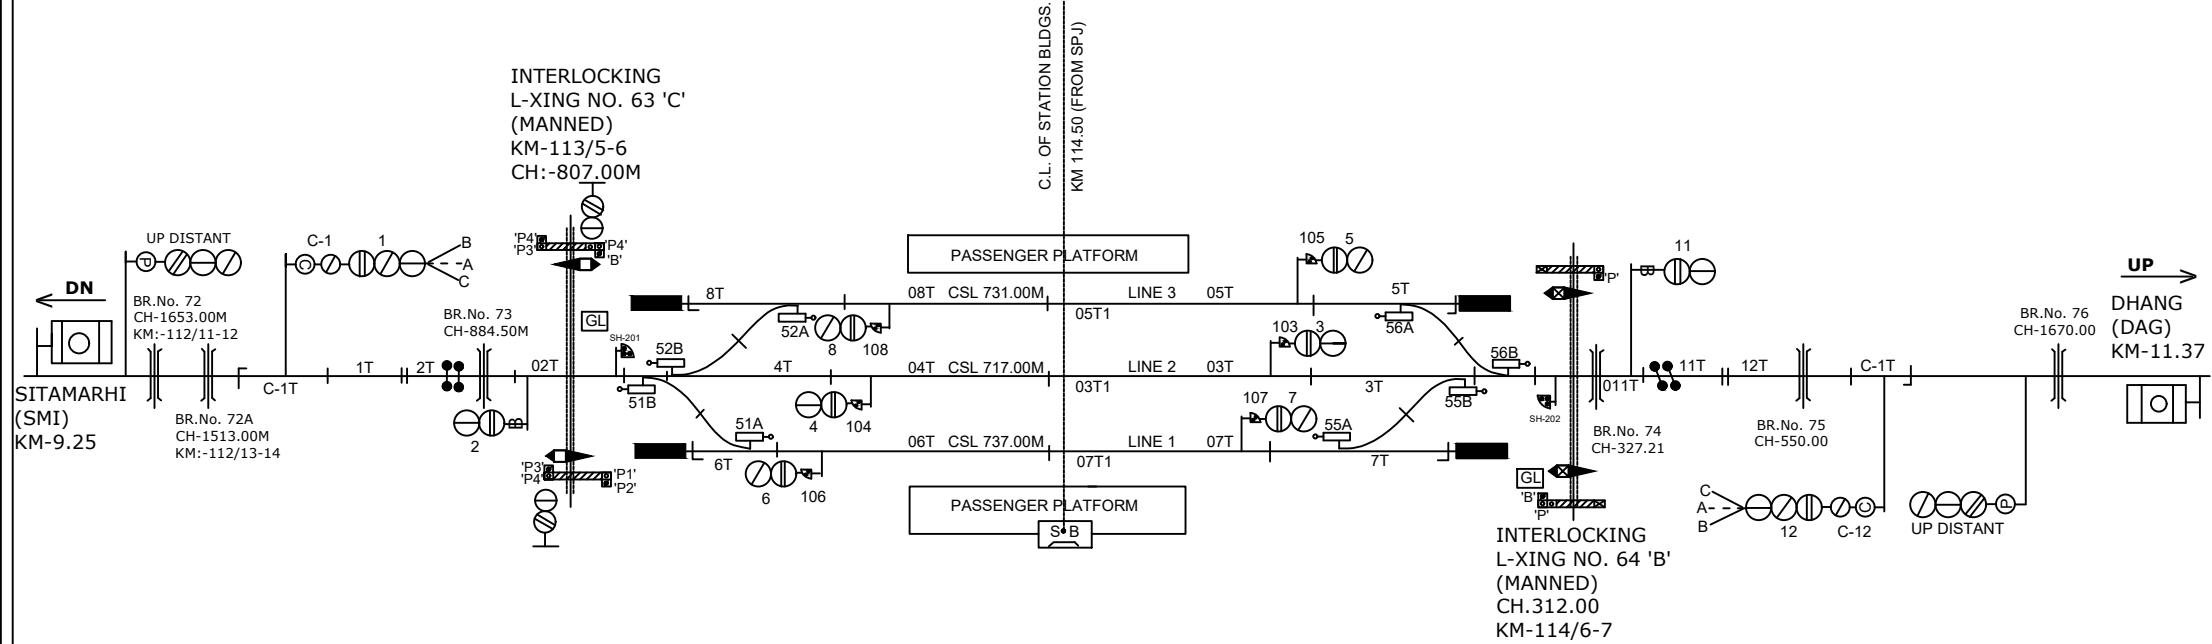


RIGA STATION

रीगा स्टेशन

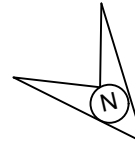

NOTE:- MAGNETO TELEPHONE PROVIDED BETWEEN PANEL CABIN GATE NO. 61'C' AND 62'C' BETWEEN SMI-RGA AND 63'C', 64'B', 65'C' & 66'C' BETWEEN RGA-DAG.

CLASS OF STATION : B
STD OF SIG & INTERLOCKING: STD-II ®

EAST CENTRAL RAILWAY SAMASTIPUR DIVISION	SR.DSTE/SPJ	DSTE/SPJ	JE/DRG	STATION WORKING RULE DIAGRAM MACL, STD-II® CLASS 'B'	RIGA	SWRD NO.-
				TO SUIT SIP NO. ECR/SIP/SPJ/363/2009 ALT-VIII		DY.CSTE/RE/DNR 01/2021(RD)