

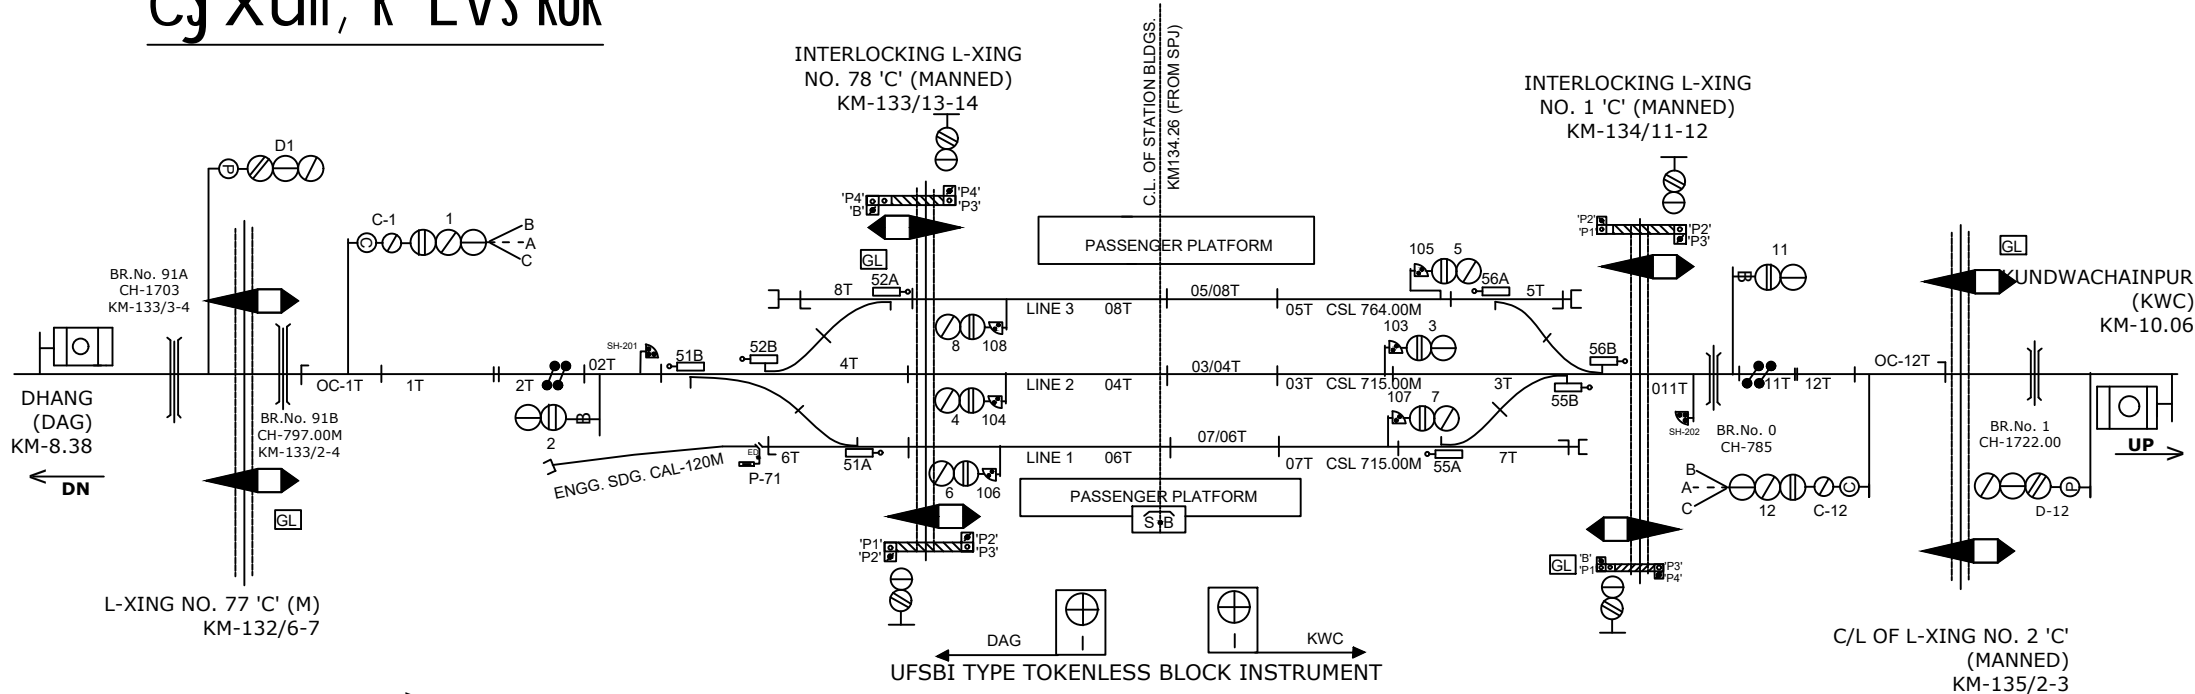
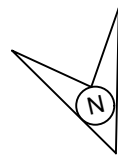


# BARGANIA STATION

बर्गानिया स्टेशन

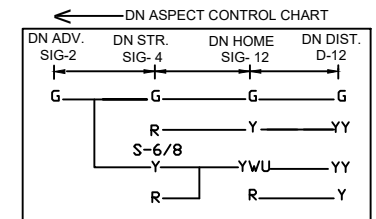

L-XING NO. 77 'C' (M)  
KM-132/6-7

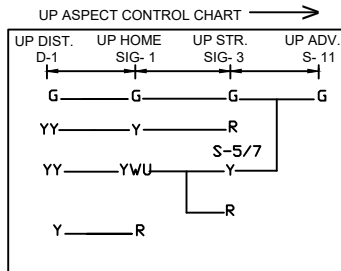

NOTE:-  
MAGNETO TELEPHONE PROVIDED BETWEEN PANEL ROOM GATE NO. 1'C, 2'C, 3'C & 4'C  
BETWEEN BGU-KWC AND 75'C, 76'B, 77'C & 78'C BETWEEN DAG-BGU .

CLASS OF STATION : B  
STD OF SIG & INTERLOCKING: STD-II ®

EAST CENTRAL RAILWAY SAMASTIPUR DIVISION	SR.DSTE/SPJ	DSTE/SPJ	JE/DRG	STATION WORKING RULE DIAGRAM MACL, STD-II® CLASS 'B'	BARGANIA	SWRD NO.-
						DY.CSTE/RE/DNR 02/2021(RD)
TO SUIT SIP NO. ECR/SIP/SPJ/361/2009 ALT.-IX						