
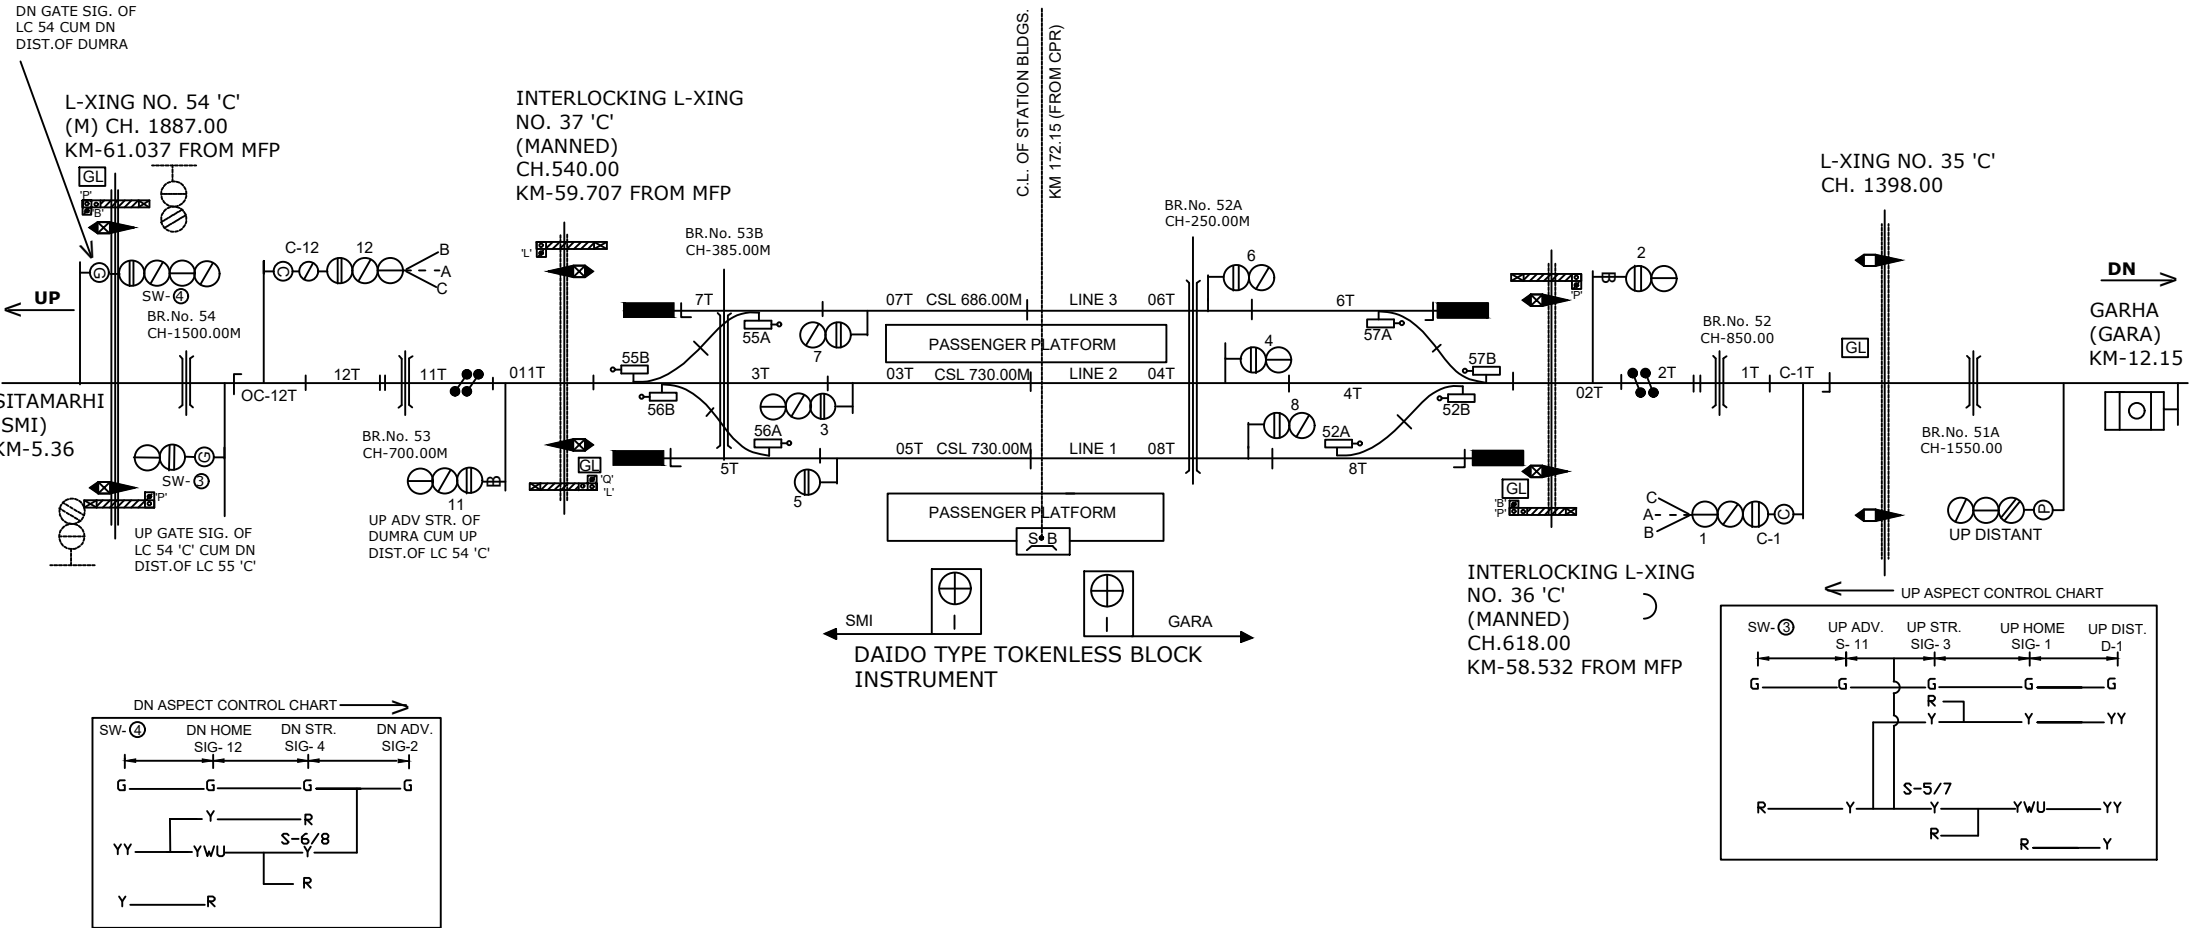


# DUMRA STATION

## डुमरा स्टेशन

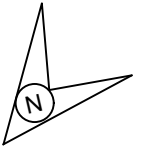

NOTE:- MAGNETO TELEPHONE PROVIDED BETWEEN PANEL CABIN GATE NO.30,31,32,33,35,36,37.

CLASS OF STATION : B  
STD OF SIG & INTERLOCKING: STD-II (R)

EAST CENTRAL RAILWAY SAMASTIPUR DIVISION				STATION WORKING RULE DIAGRAM MACL, STD-II (R), CLASS 'B'	DUMRA	SWRD NO.- DY.CSTE/RE/DNR 03/2020(RD)
	SR.DSTE/SPJ	DSTE/SPJ	JE/DRG	TO SUIT SIP NO. ECR/SIP/SPJ/440/2007 ALT-V		