
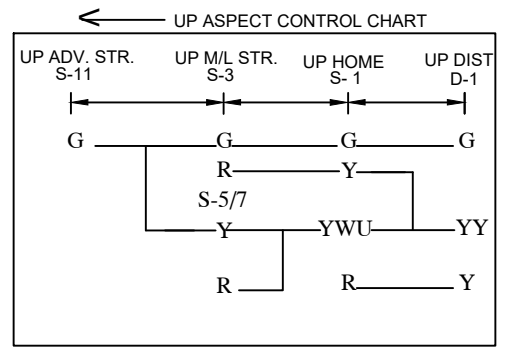
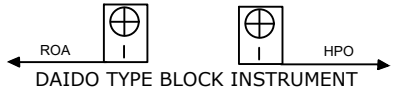
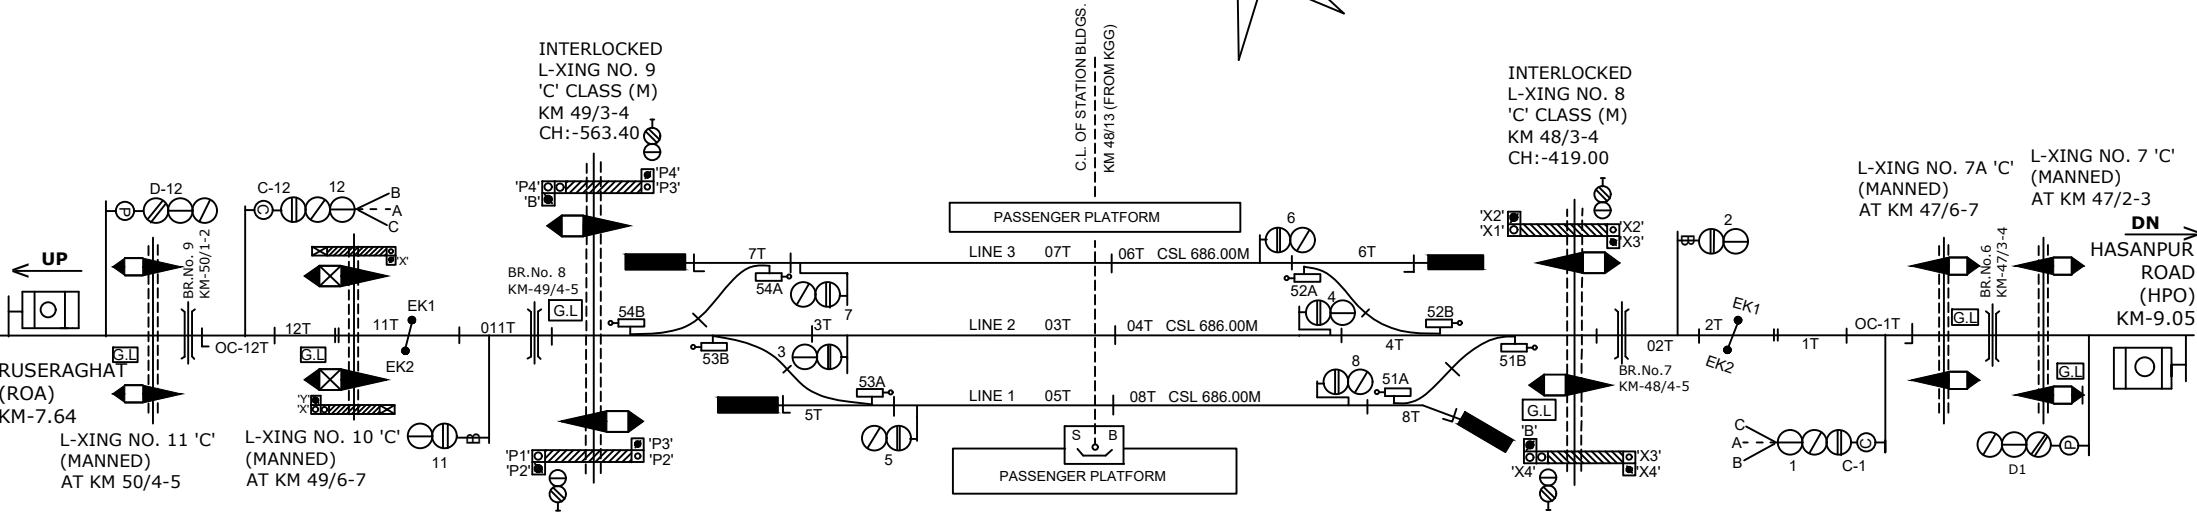


# NAYANAGAR STATION

## नयानगर स्टेशन

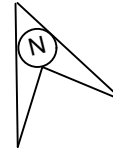

**NOTE:**  
 MAGNETO TELEPHONE PROVIDED BETWEEN PANEL CABIN AND GATE  
 NO.: - 5'C', 6'C', 7'C', 7A'C' & 8'C' BETWEEN NWC-HPO AND 9'C', 10'C',  
 11'C' & 12'C' BETWEEN ROA-NWC.

CLASS OF STATION : B  
 STD OF SIG & INTERLOCKING: STD-II®

EAST CENTRAL RAILWAY SAMASTIPUR DIVISION	SR.DSTE/SPJ	DSTE/SPJ	JE/DRG	STATION WORKING RULE DIAGRAM MACL, STD-II® CLASS 'B'	NAYANAGAR	SWRD NO.-
				TO SUIT SIP NO. ECR/SIP/SPJ/396/2006 ALT-VII		SR.DSTE/SPJ 2018/RD/17