

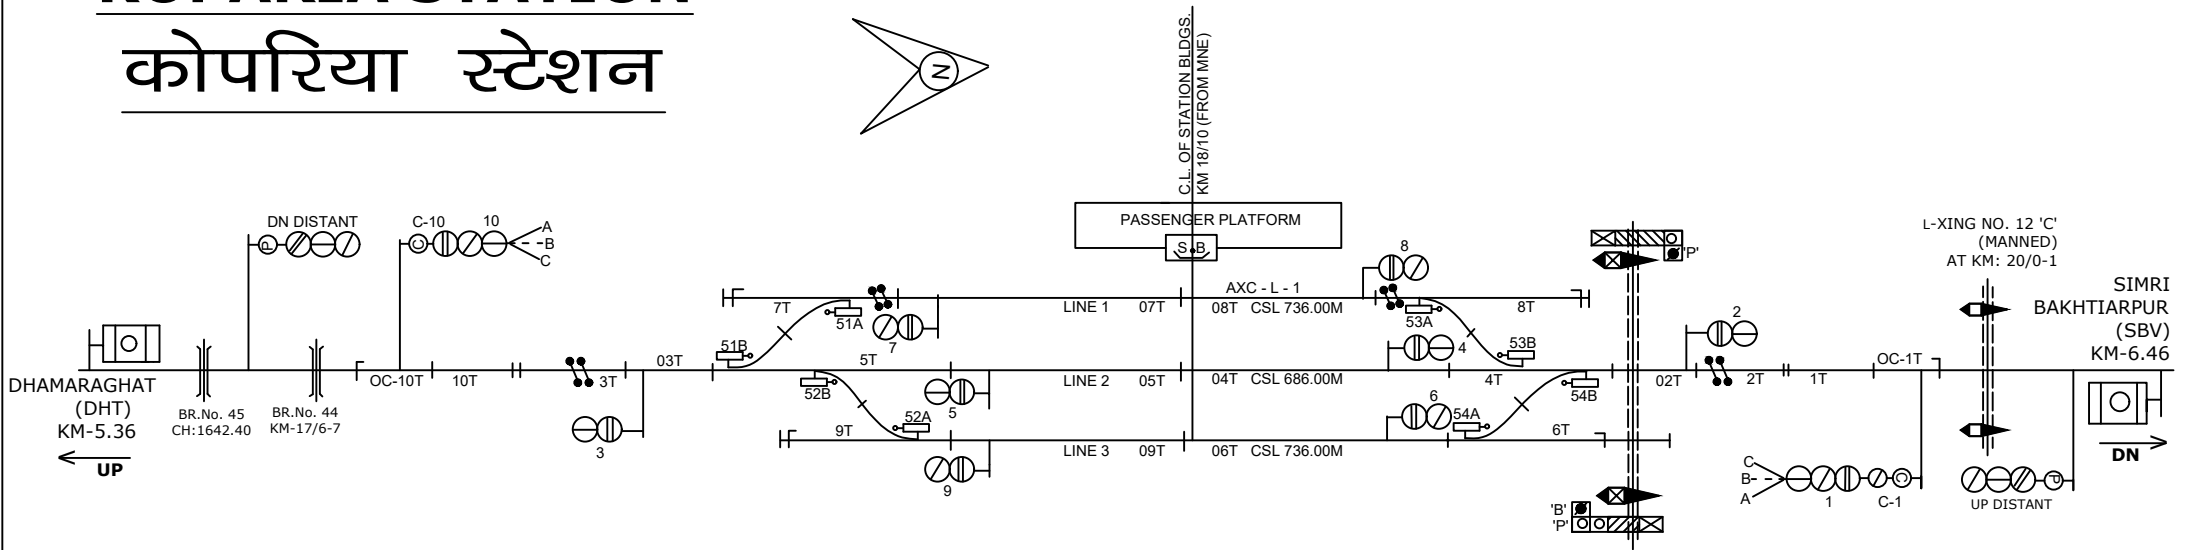


KOPARIA STATION


कोपरिया स्टेशन

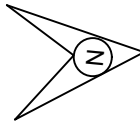

DN ASPECT CONTROL CHART

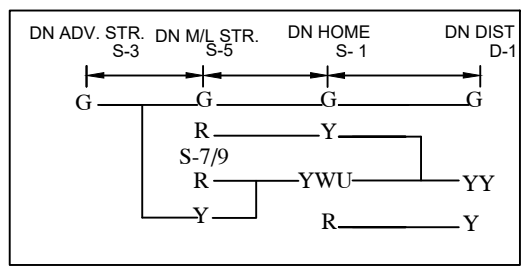

UP ASPECT CONTROL CHART

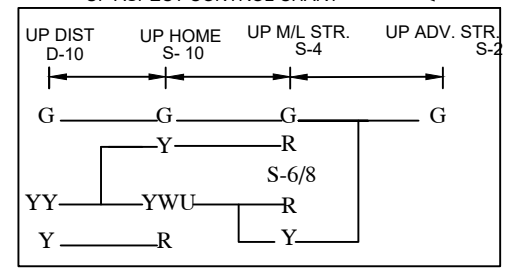

NOTE:
 MAGNETO TELEPHONE PROVIDED BETWEEN PANEL CABIN & L.C.
 GATE NO.:- 11'C, 12'C & 13'C BETWEEN KFA-SBV.

CLASS OF STATION : B
 STD OF SIG & INTERLOCKING: STD-II(®)

EAST CENTRAL RAILWAY SAMASTIPUR DIVISION	SR.DSTE/SPJ	DSTE/SPJ	JE/DRG	STATION WORKING RULE DIAGRAM MACL, STD-II(®), CLASS 'B'	KOPARIA	SWRD NO.-
				TO SUIT SIP NO. ECR/SIP/SPJ/404/2006 ALT-VII		DSTE/W/SPJ/ 2004/RD/46