



# SAHARSA STATION

## सहरसा स्टेशन

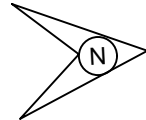

OF SAHARSA STN. BUILDING (SHC)  
K.M. 42/3 (FROM MNE JN.)  
CH: 0.00M

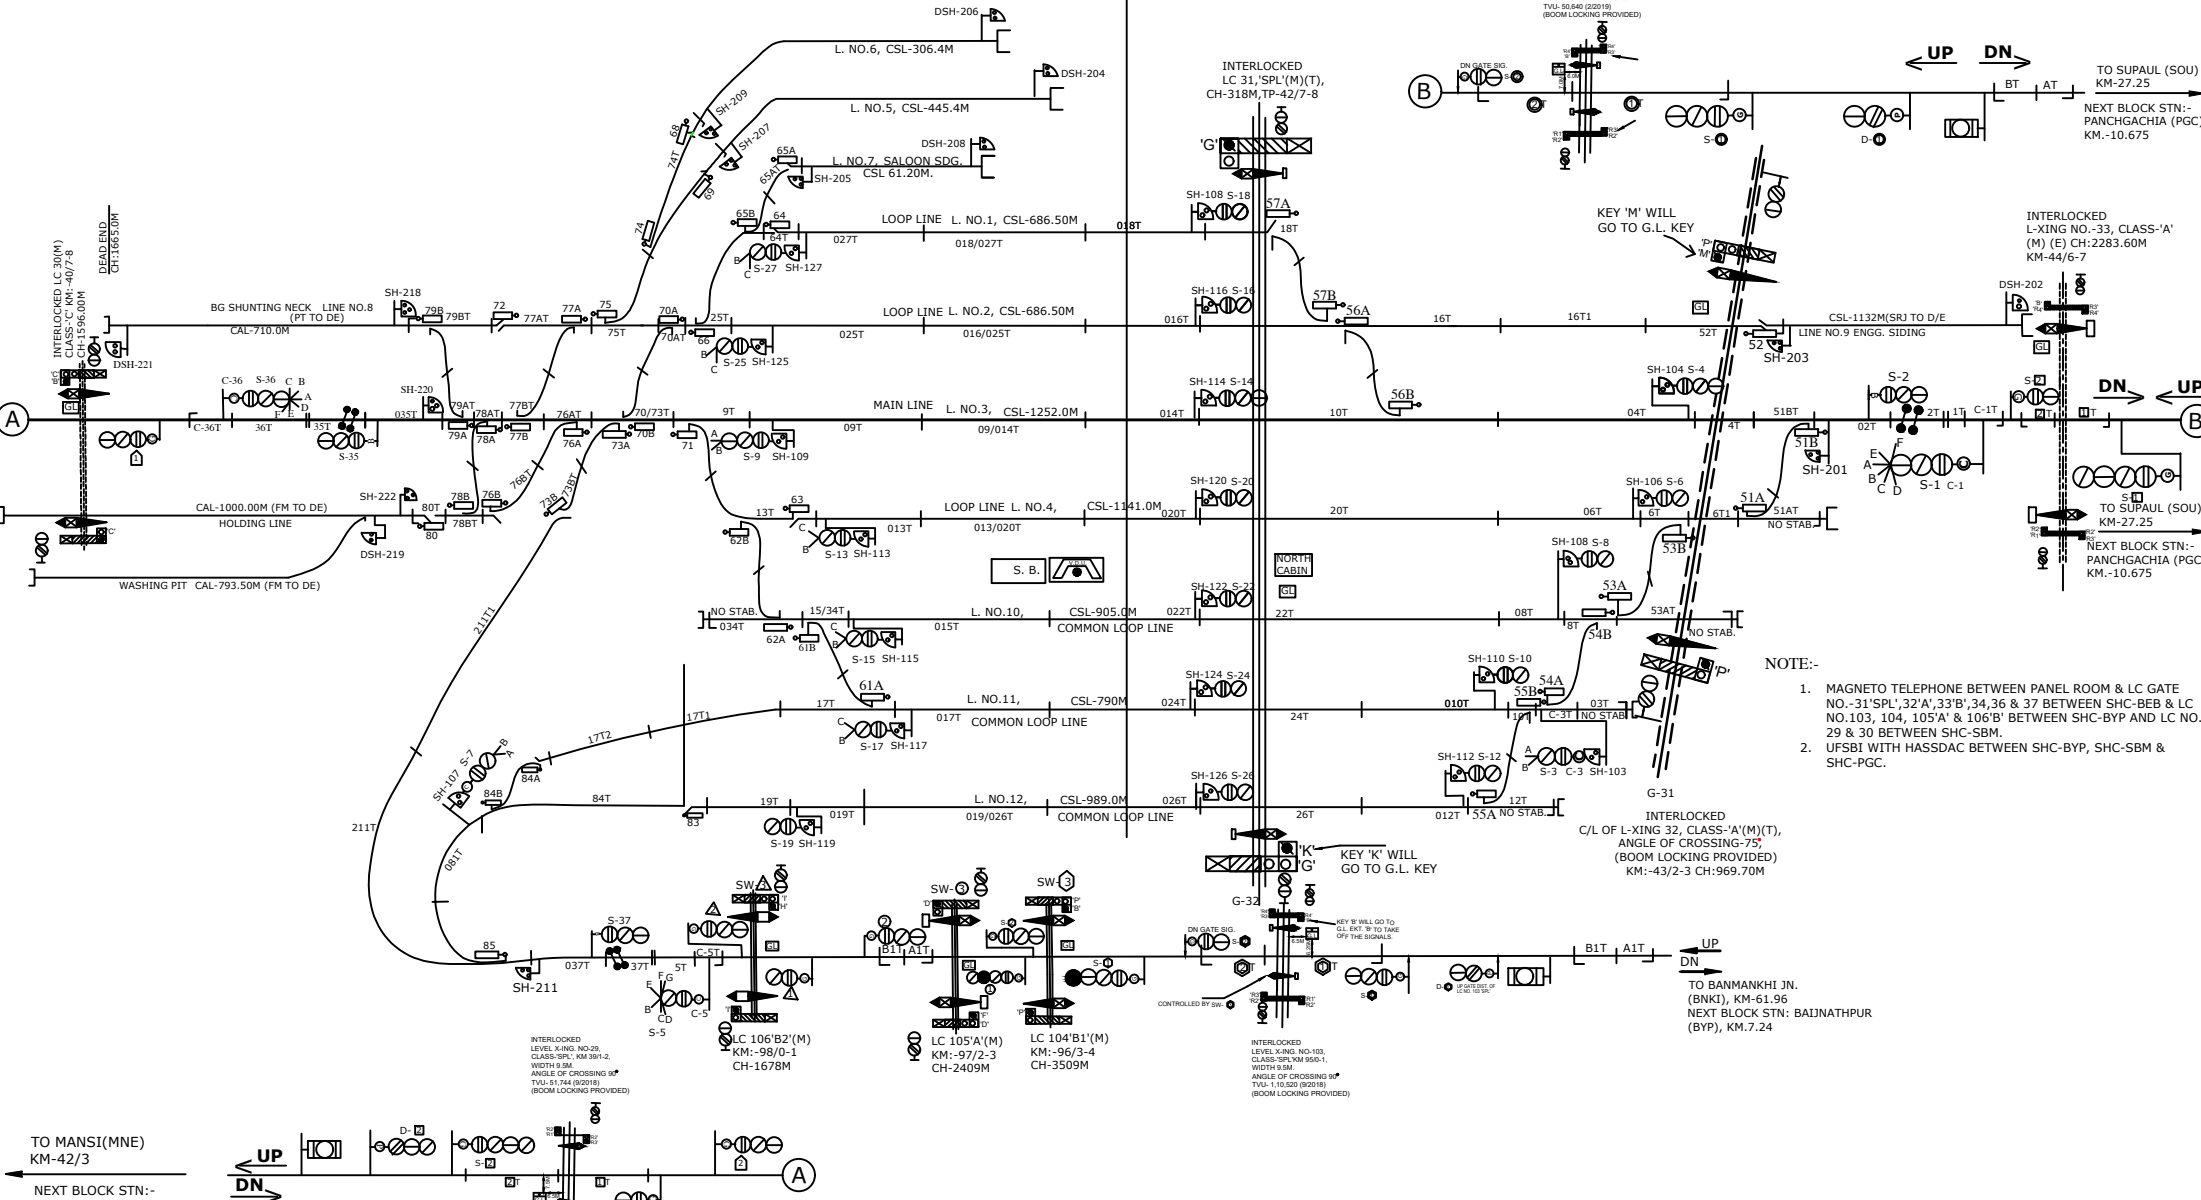

CLASS OF STATION : B  
STD OF SIG & INTERLOCKING: STD-II®

EAST CENTRAL RAILWAY  
SAMASTIPUR DIVISION

STATION WORKING RULE DIAGRAM  
MACL, STD-II® CLASS 'B'

SAHARSA

SWRD NO.-

DY.CSTE/C/SPJ/  
2018/RD/03

SR.DSTE/SPJ DSTE/SPJ JE/DRG