

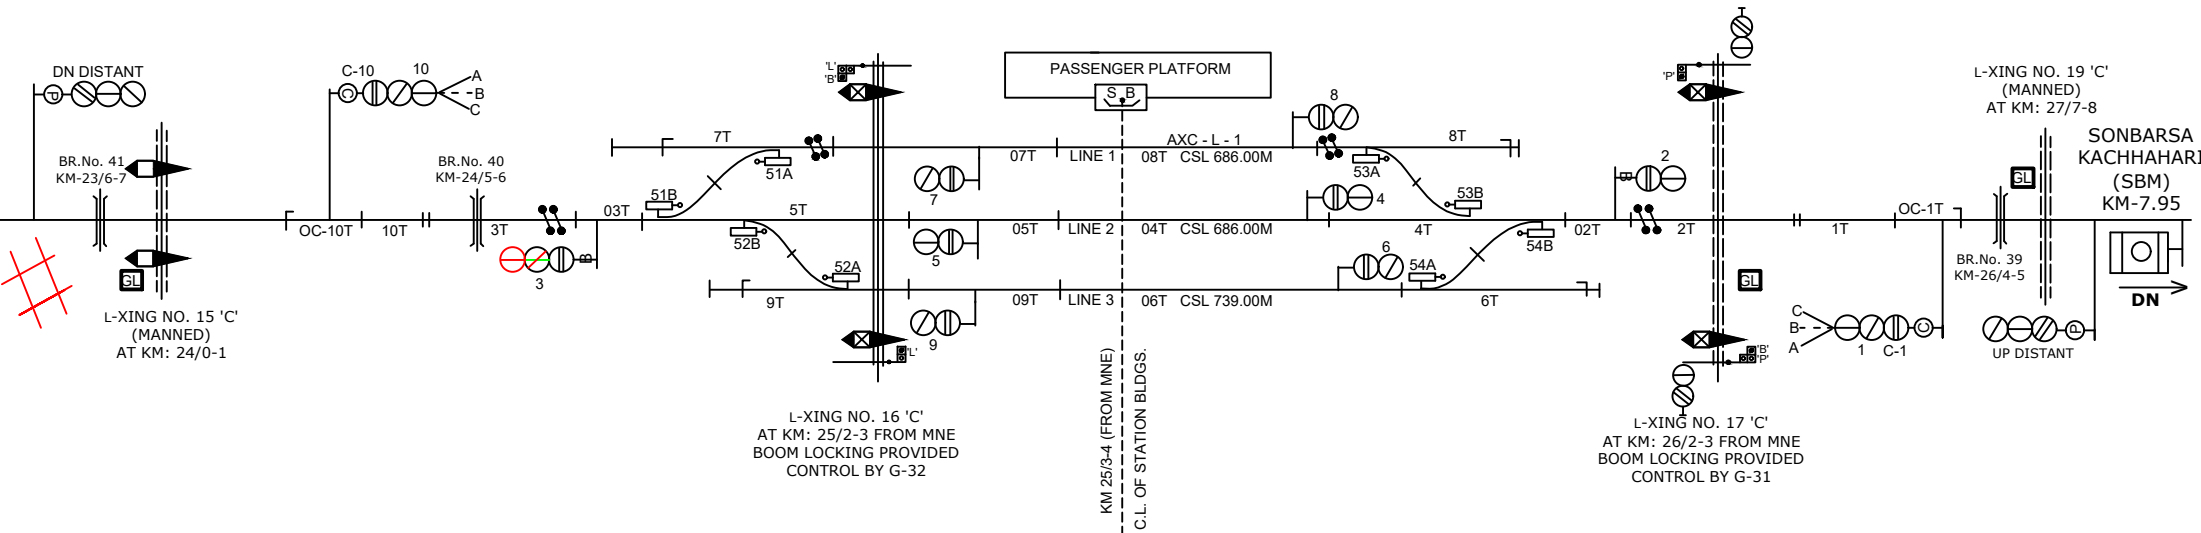


SIMRI BAKHTIARPUR STATION


सिमरी बकतीयारपुर स्टेशन

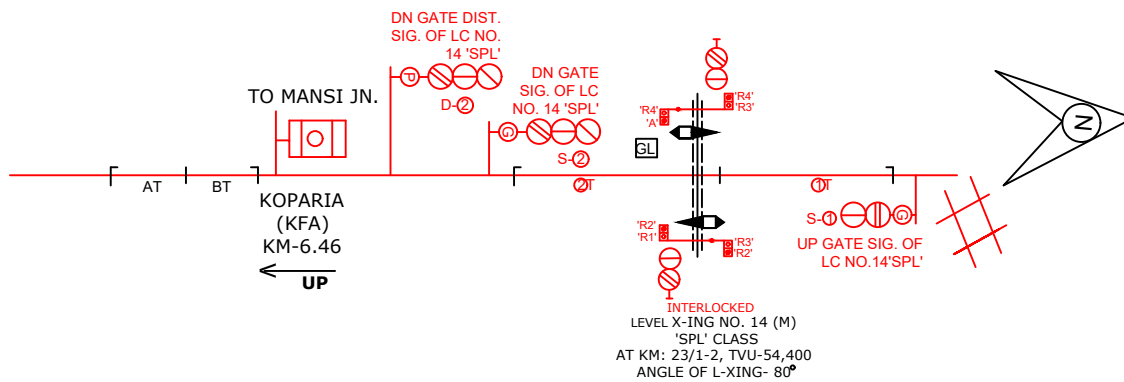

DN ASPECT CONTROL CHART →

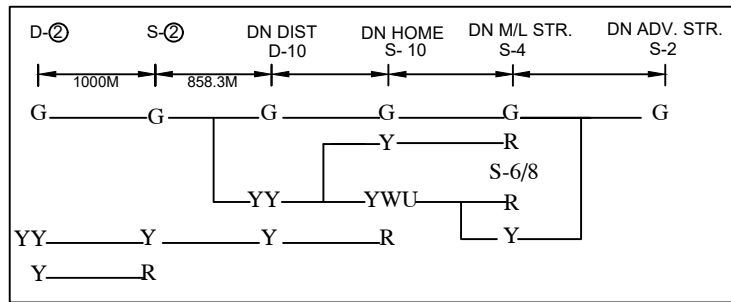

← UP ASPECT CONTROL CHART

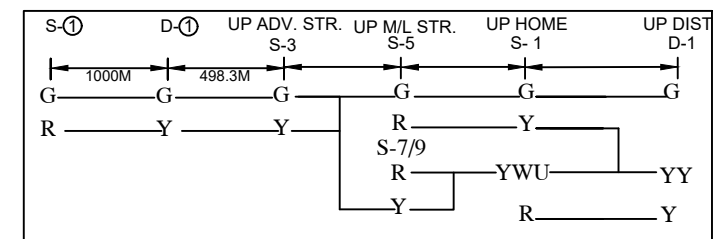

NOTE:
MAGNETO TELEPHONE PROVIDED BETWEEN PANEL CABIN & L.C.
GATE NO.:- 14'C', 15'C' & 16'C' BETWEEN KFA-SBV AND LC GATE
NO.17'C', 19'C' BETWEEN SBV-SBM.

CLASS OF STATION : B
STD OF SIG & INTERLOCKING: STD-II®

EAST CENTRAL RAILWAY
SAMASTIPUR DIVISION

STATION WORKING RULE DIAGRAM
MACL, STD-II® CLASS 'B'

SIMRI
BAKHTIARPUR

SWRD NO.-

SR.DSTE/SPJ
RD/2021/01