
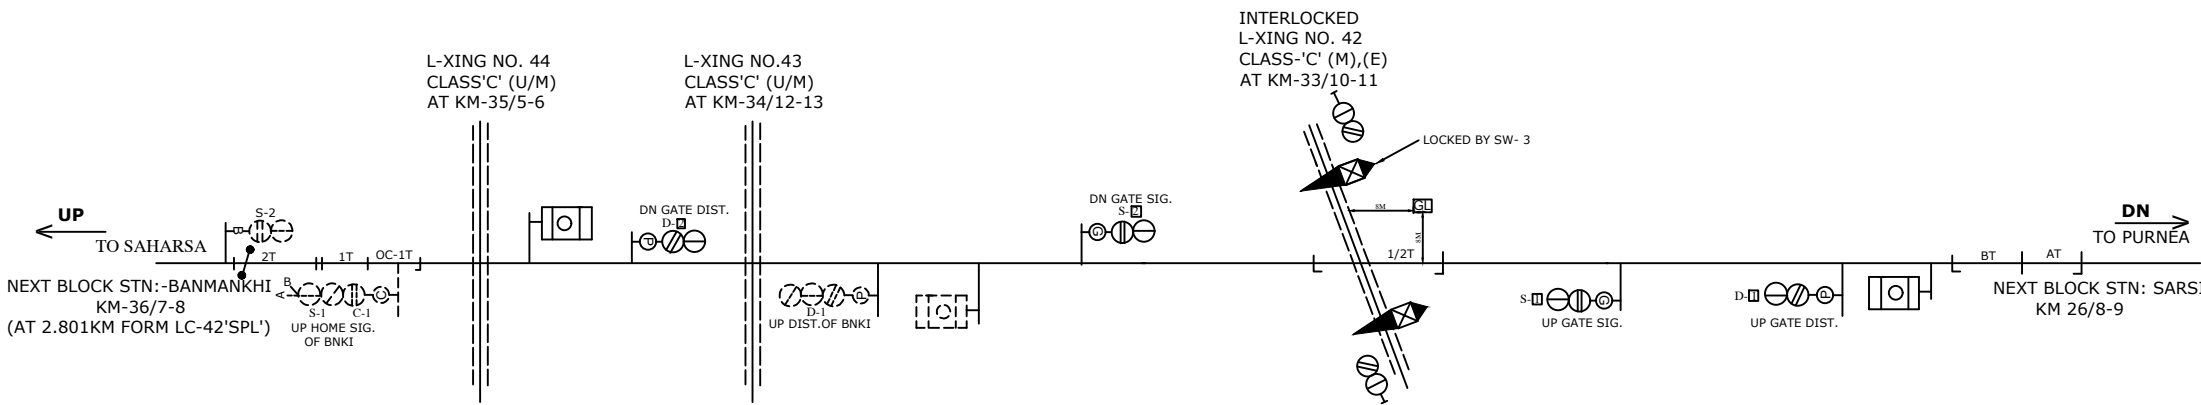


# L.C NO.42 'SPL'

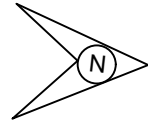

NOTE:-  
 1.MAGNETO TELEPHONE PROVIDED BETWEEN LC NO. 42'SPL' & BANMANKHI STATION.  
 2.LED LIT LAMPS PROVIDED FOR ALL SIGNALS.  
 3.DEAD APPROACH LOCKING PROVIDED AT LC GATE 42'SPL' WITH 60 SEC. TIME DELAY AS PER RL BOARD,(LOCKING OF LC 42'SPL' L.NO:-2000/SAFETY(A&R)/19/39/PT-II DT:-10.06.2014.

<b>E.C. RAILWAY</b> SAMASTIPUR DIVISION				<b>STATION WORKING RULE DIAGRAM</b> <b>OF L-XING No.42'SPL'</b> <b>BETWEEN</b> <b>BANMANKHI - SARSI</b> <b>AT KM 33/10-11</b>	NOT TO SCALE SWRD NO.
	SR.DSTE/SPJ	DSTE/SPJ	JE/DRG		TO SUIT SIP No.ECR/SIP/SPJ/L-XING-42 'SPL'/2016 ALT-II