
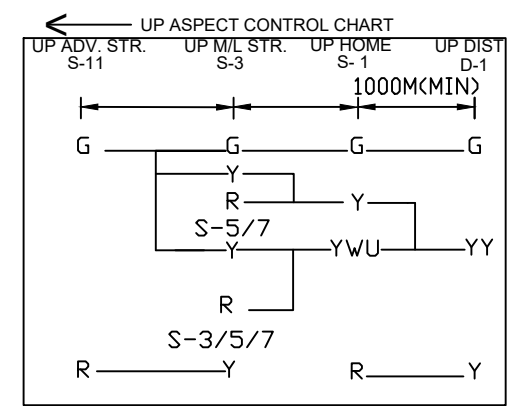
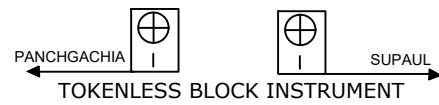
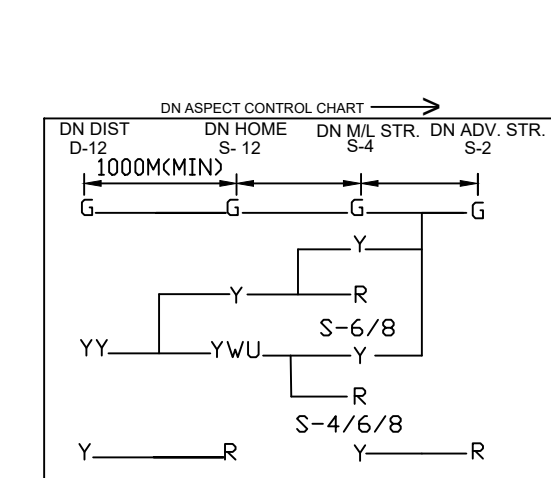
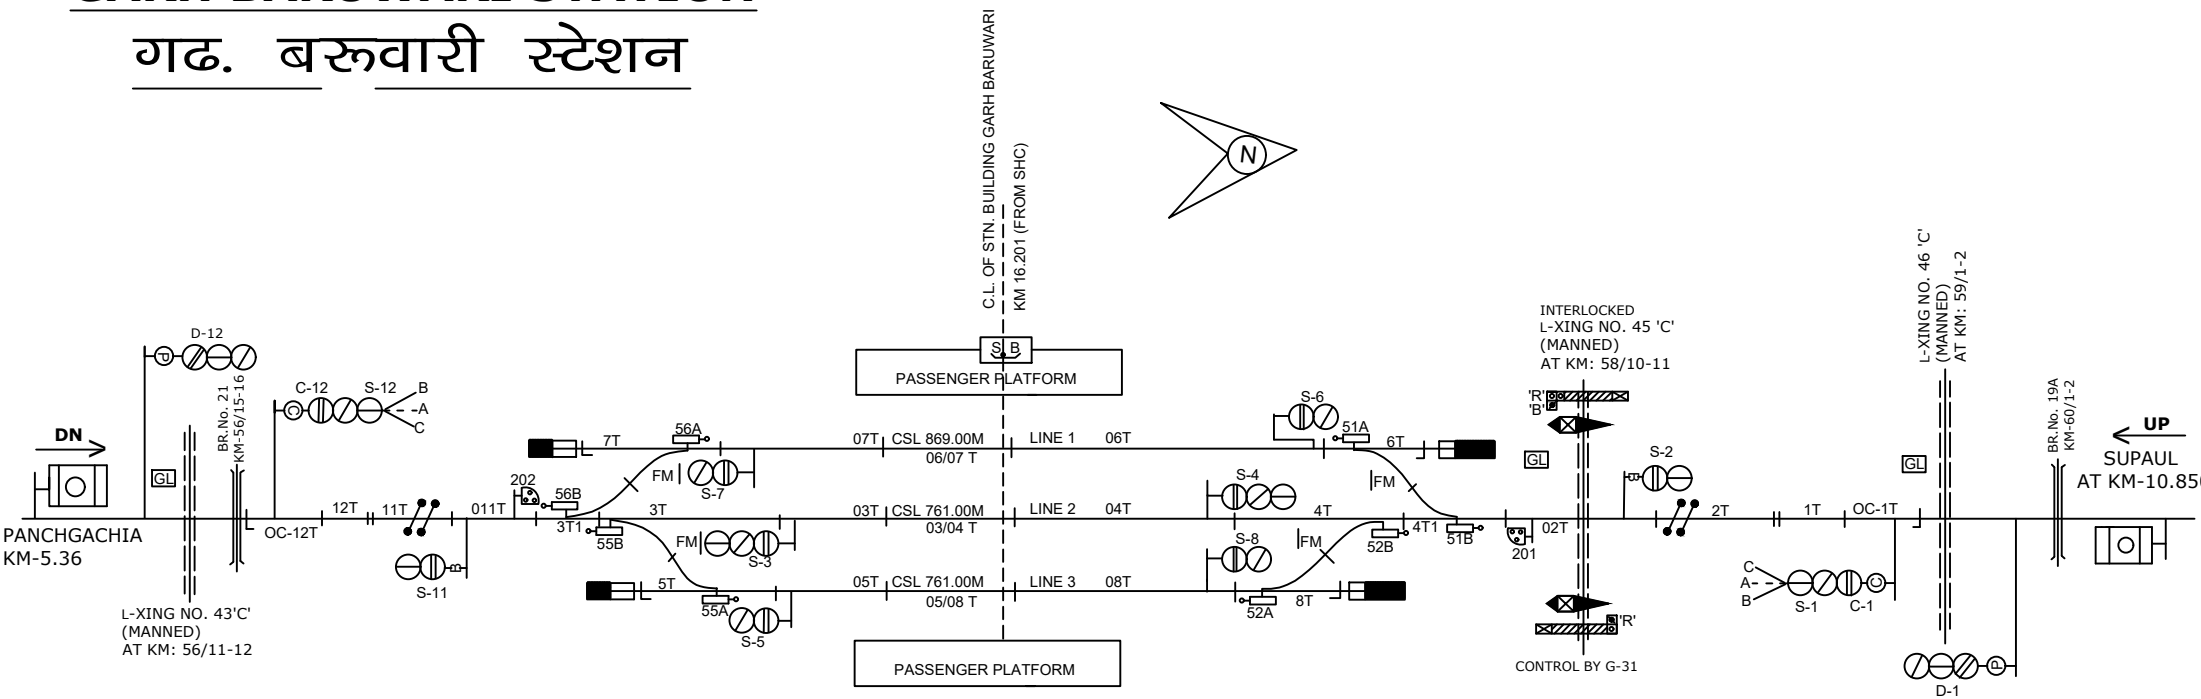


GARH BARUWARI STATION

गढ. बरुवारी स्टेशन

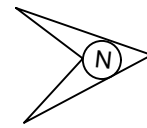

CLASS OF STATION : B
STD OF SIG & INTERLOCKING: STD-II®

NOTE:-

MAGNETO TELEPHONE PROVIDED BETWEEN PANEL ROOM L.C. GATE NO. 43'C, 45'C, 46'C, 47'C, 48'C & 49.

EAST CENTRAL RAILWAY SAMASTIPUR DIVISION	Sr.DSTE/SPJ	DSTE/SPJ	SSE/SIG/SPJ	STATION WORKING RULE DIAGRAM MACL, STD-II® CLASS 'B'	GARHBARUWARI	SWRD NO.-
				TO SUIT SIP NO. ECR/SIP/SPJ/418/2012, ALT-VI		DY.CSTE/CON/ SPJ/2019(RD)/05