
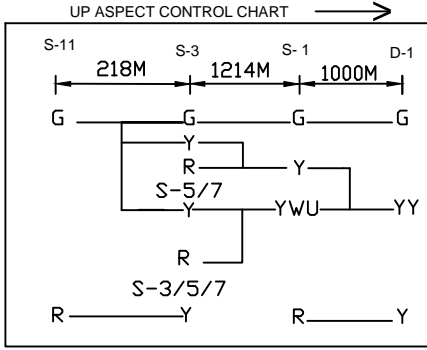
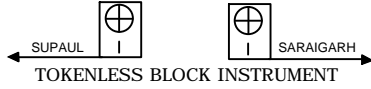
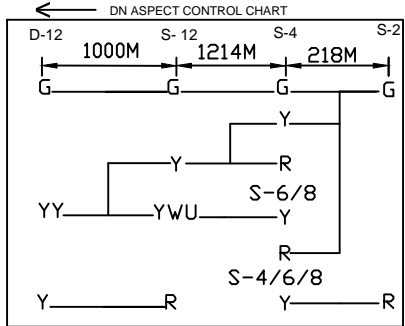
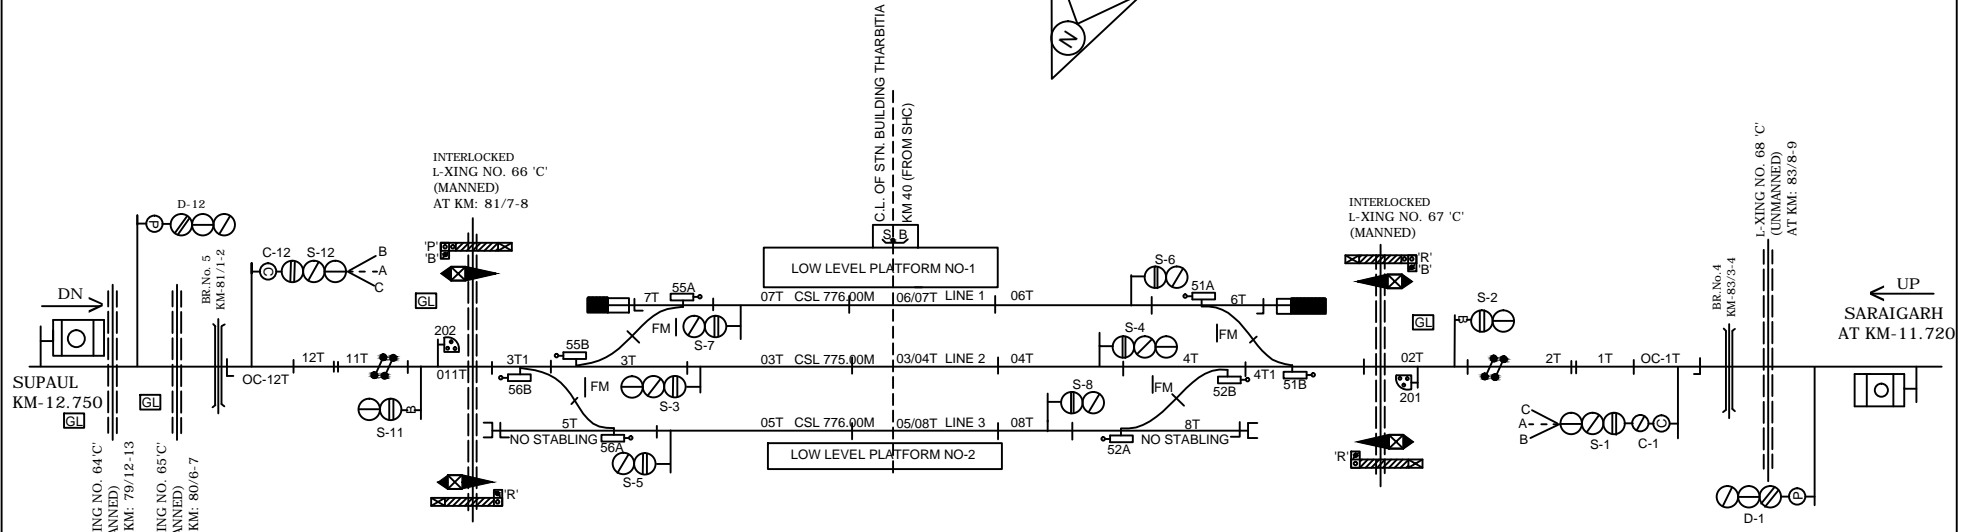


THARBITIA STATION थरबिटिया स्टेशन

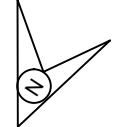

NOTE:-
MEGNETO TELEPHONE PROVIDED AT LC GATE No.63, 64, 65, 66, 67 & 71.

CLASS OF STATION : B
STD OF SIG & INTERLOCKING: STD-II (R)

EAST CENTRAL RAILWAY SAMASTIPUR DIVISION	Sr.DSTE/SPJ	ASTE/W/SPJ	SSE/SIG/SPJ	STATION WORKING RULE DIAGRAM MACL, STD-II (R) CLASS 'B'	THARBITIA	SWRD NO.-
						DY.CSTE/C/SPJ 2019(RD)/08
				TO SUIT SIP NO. ECR/SIP/SPJ/420/2012, ALT-1		