
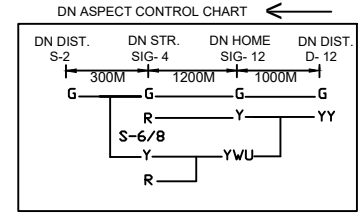
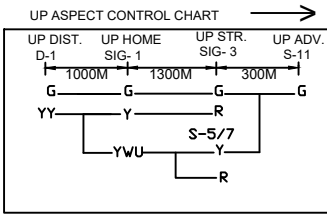
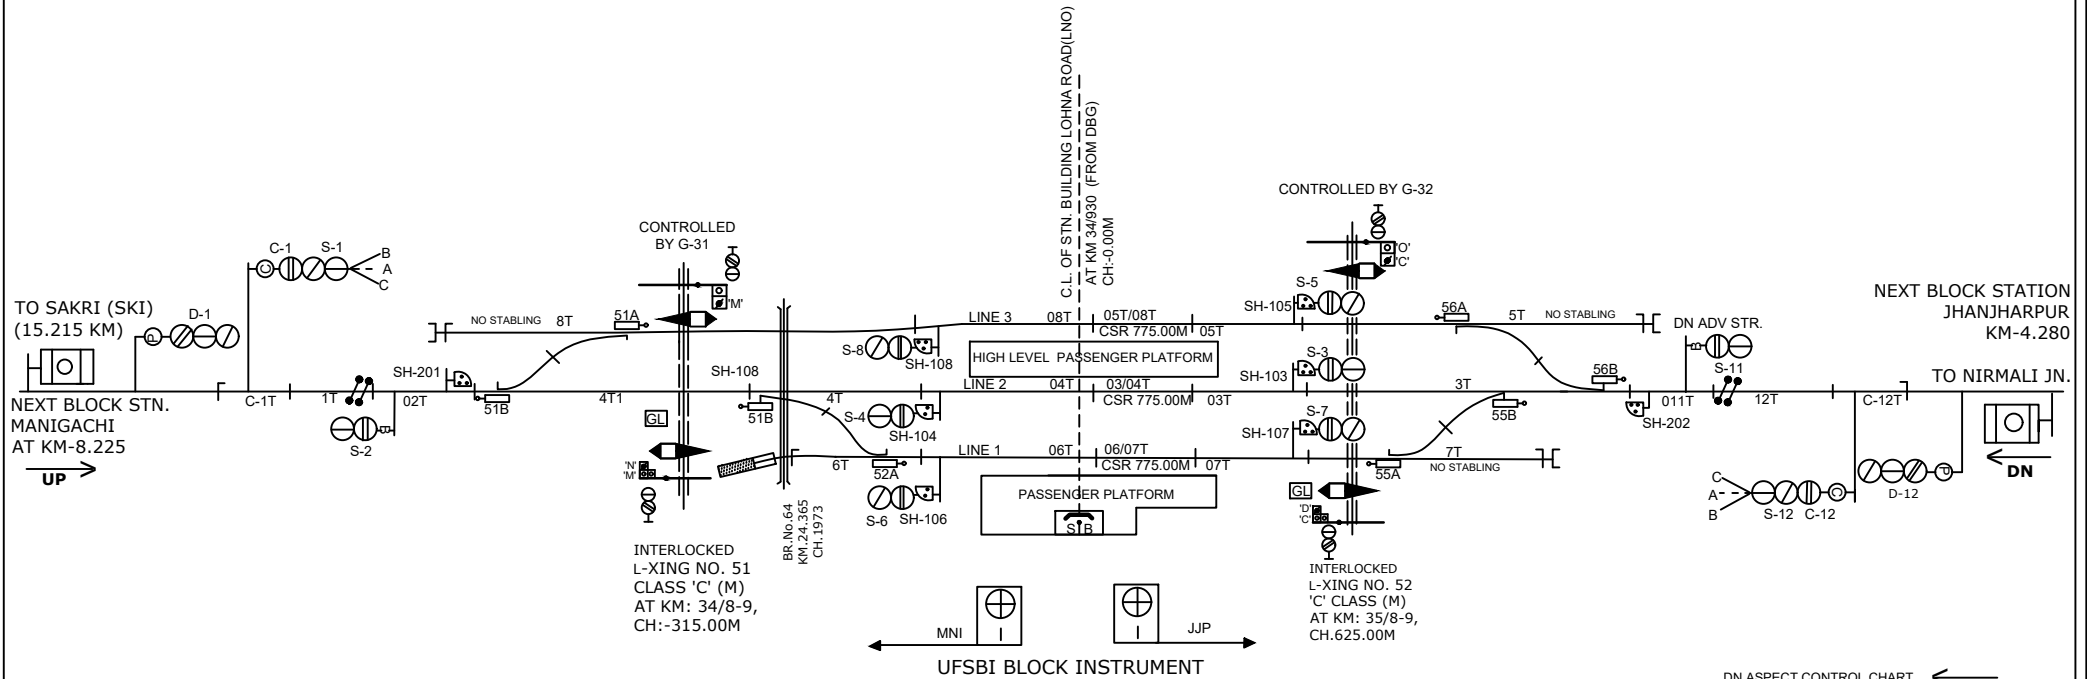


LOHNA ROAD लोहना रोड स्टेशन

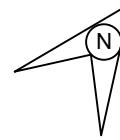

MEGNETO PHONE PROVIDED BETWEEN S.M. ROOM & LC NO.48,49,51,52 & 53.

CLASS OF STATION : B
STD OF SIG & INTERLOCKING: STD-II®

EAST CENTRAL RAILWAY SAMASTIPUR DIVISION	CENTRAL CONTROL (E.I.) STATION WORKING RULE DIAGRAM MACL, STD-II® CLASS 'B'	LOHNA ROAD लोहना रोड	SWRD NO.-
			DY.CSTE/CON/SPJ 2021(R.D)/09
Sr.DSTE/SPJ	DSTE/SPJ	SSE/SIG/SPJ	TO SUIT SIP NO. ECR/SIP/SPJ-LNO/375/2021, ALT-1