
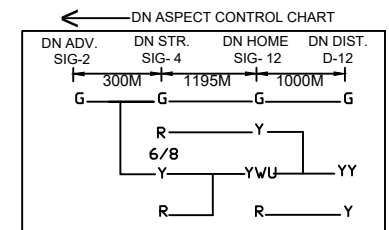
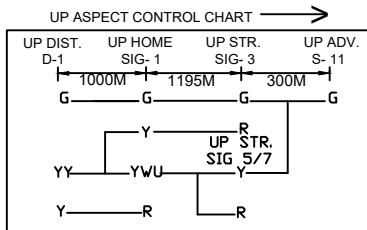


BHELWA STATION

भेलवा स्टेशन

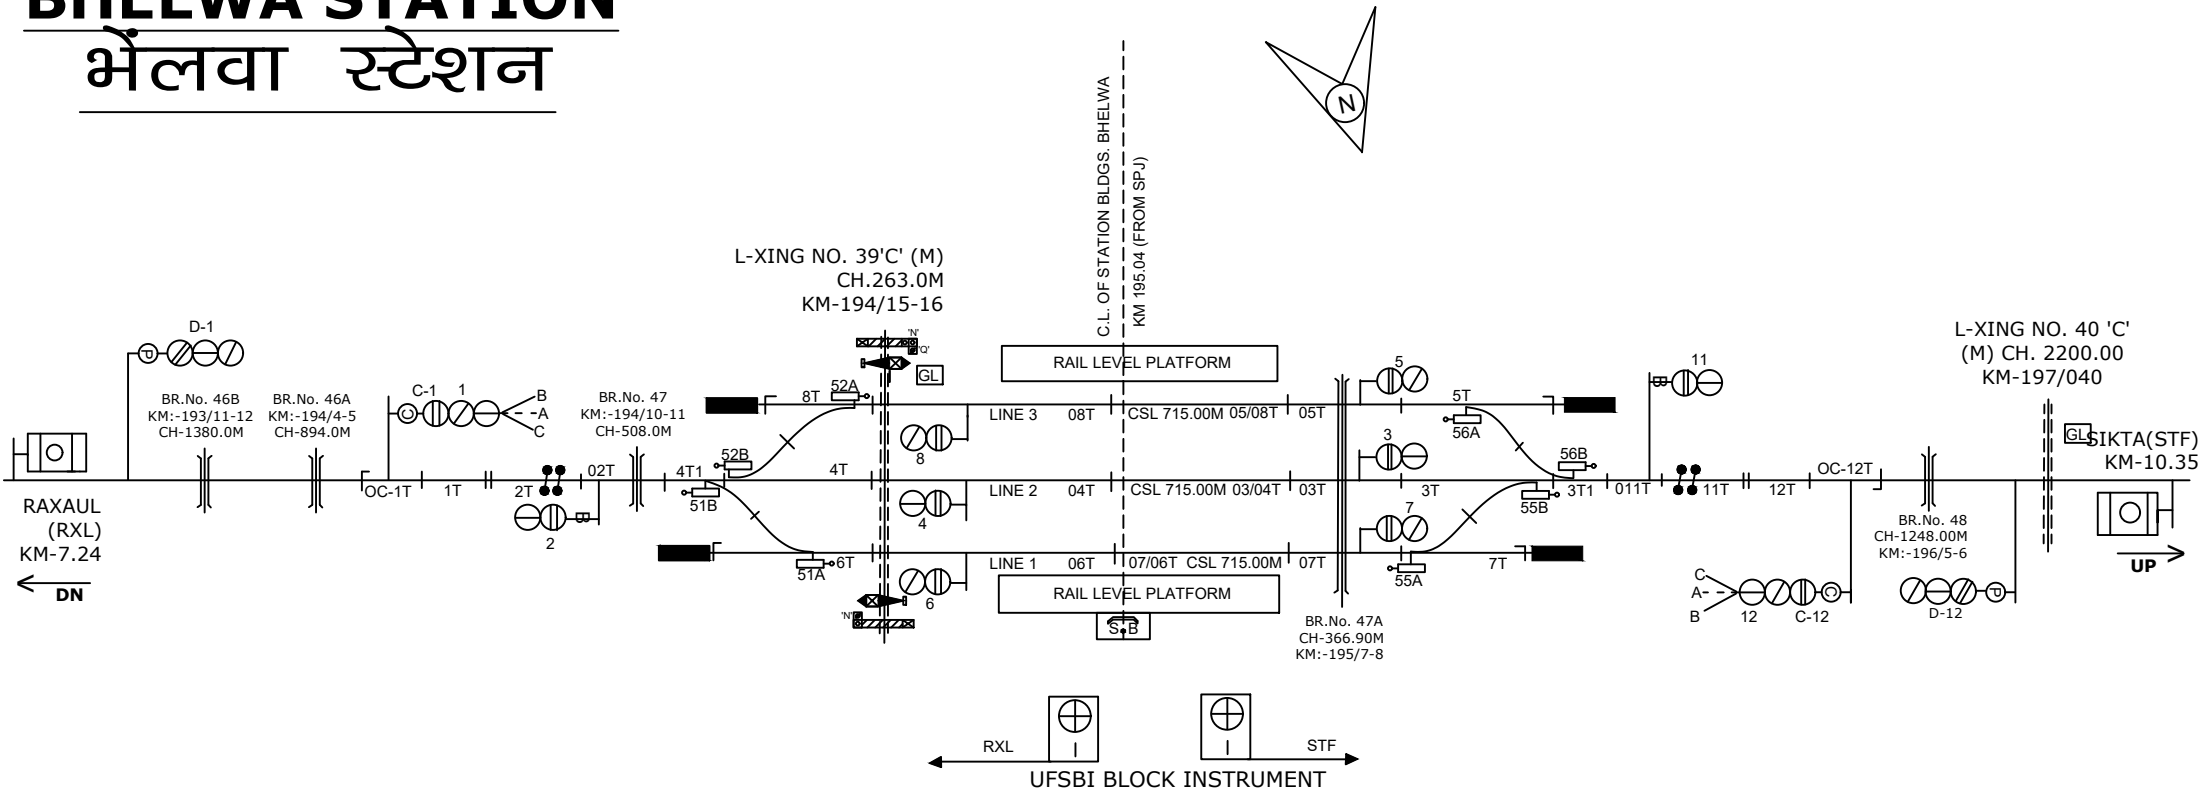

NOTE:-
 MAGNETO TELEPHONE PROVIDED BETWEEN PANEL ROOM AND GATE
 NO.38 , 39 'C', 40'C', 41'C' & 42'C'.

CLASS OF STATION : B
 STD OF SIG & INTERLOCKING: STD-II ®

EAST CENTRAL RAILWAY
 SAMASTIPUR DIVISION

STATION WORKING RULE DIAGRAM
 MACL, STD-II® CLASS 'B'

BHELWA

SWRD NO.-

DY.CSTE/C-I/SPJ
 2010/RD/06

SR.DSTE/SPJ

DSTE/SPJ

SSE/SIG

TO SUIT SIP NO. ECR/SIP/SPJ/355/2011 ALT-VI