

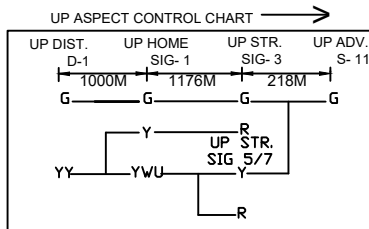


MARJADWA STATION

मरजदवा स्टेशन

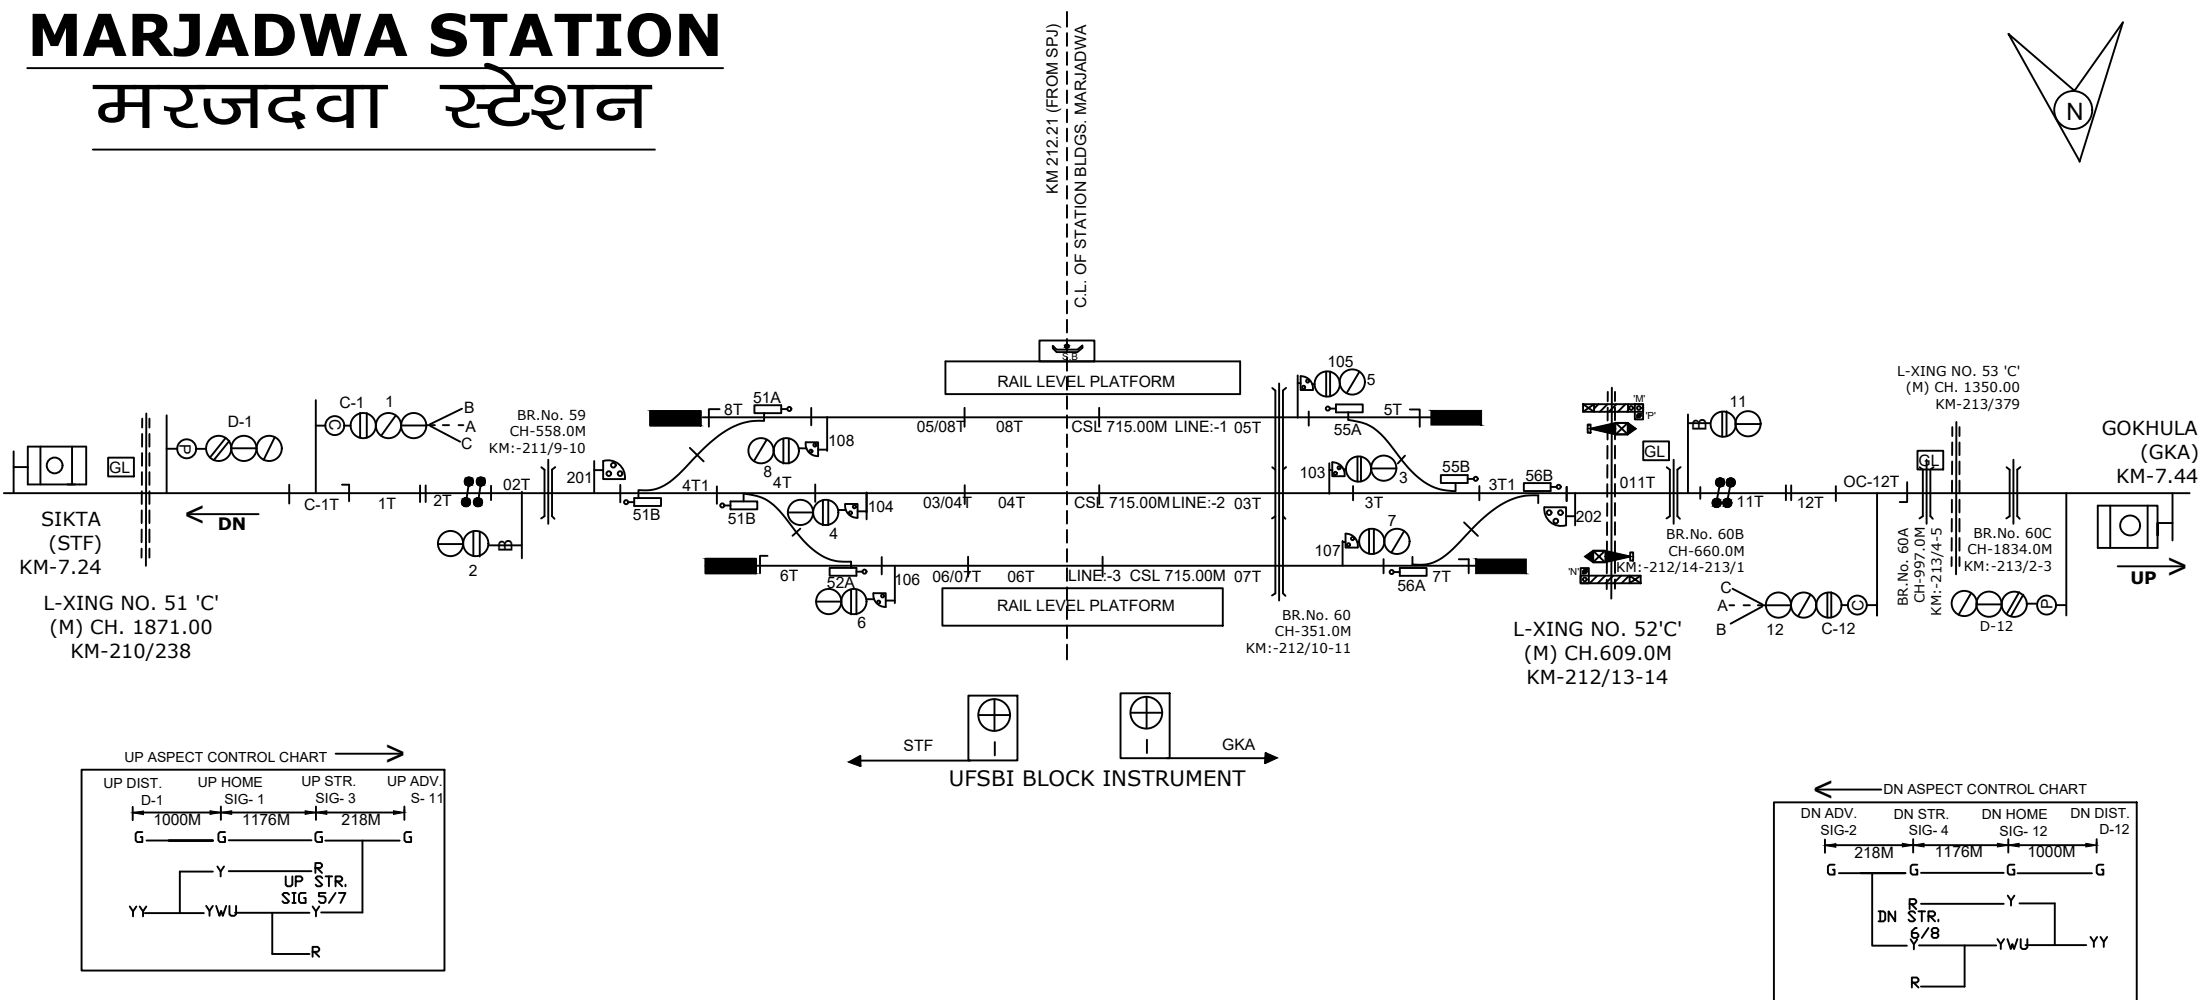

STF GKA
UFSBI BLOCK INSTRUMENT

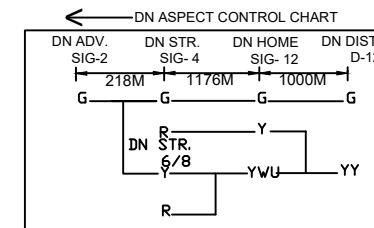

CLASS OF STATION : B
STD OF SIG & INTERLOCKING: STD-II (R)

NOTE:-
MAGNETO TELEPHONE PROVIDED BETWEEN PANEL ROOM AND GATE
NO.49, 50, 51, 52, & 53.

EAST CENTRAL RAILWAY SAMASTIPUR DIVISION				STATION WORKING RULE DIAGRAM MACL, STD-II (R), CLASS 'B'	MARJADWA	SWRD NO.-
	SR.DSTE/SPJ	DSTE/SPJ	SSE/SIG	TO SUIT SIP NO. ECR/SIP/SPJ/353/2015 ALT-IV		DY.CSTE/C-I/SPJ 2017/RD/15