
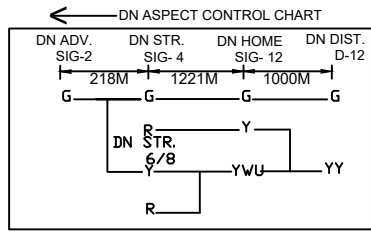
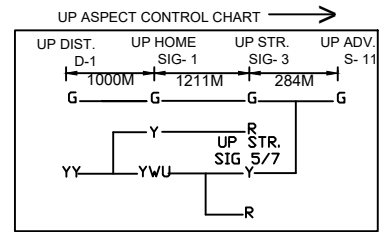
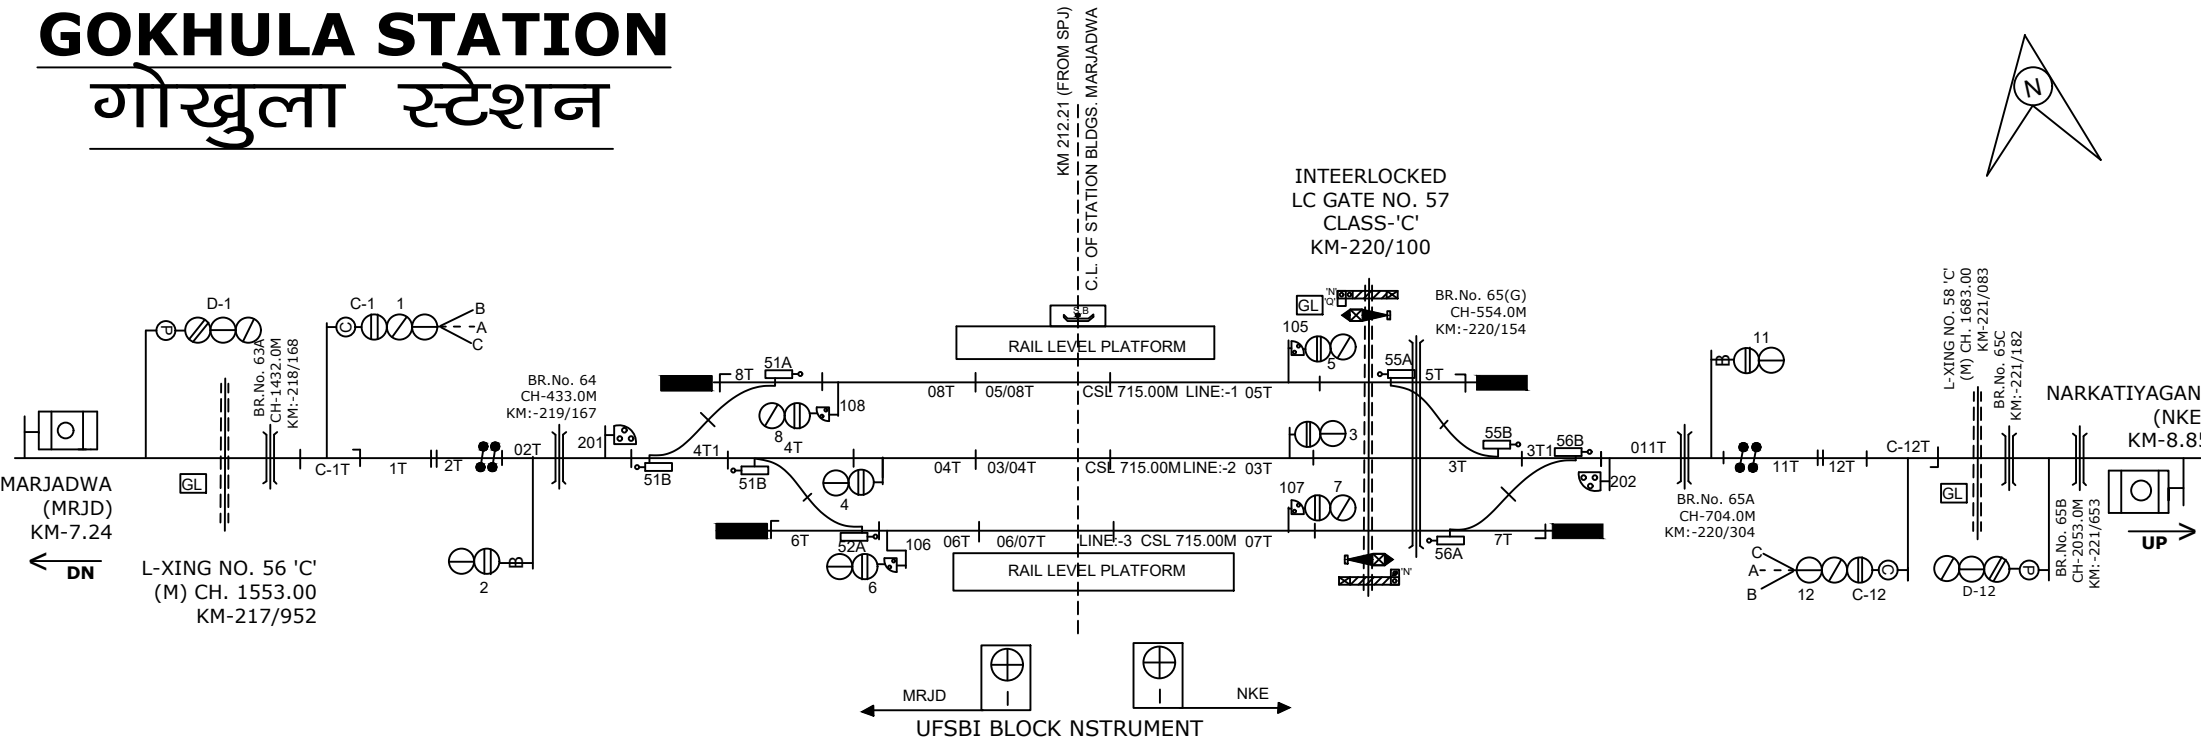


GOKHULA STATION

गोखुला स्टेशन

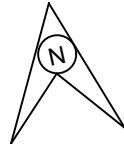

CLASS OF STATION : B
 STD OF SIG & INTERLOCKING: STD-II ®

NOTE:-
 MAGNETO TELEPHONE PROVIDED BETWEEN PANEL ROOM AND GATE NO.55, 56, 57, 58, 59 & 60.

EAST CENTRAL RAILWAY SAMASTIPUR DIVISION	SR.DSTE/SPJ	DSTE/SPJ	SSE/SIG	STATION WORKING RULE DIAGRAM MACL, STD-II® CLASS 'B'	GOKHULA	SWRD NO.-
				TO SUIT SIP NO. ECR/SIP/SPJ/352/2015 ALT-VIII		DY.CSTE/C-I/SPJ 2016/RD/08