


DANAPUR DIVISION

SIGNALLING SYSTEM MAP

AS ON 01-07-2022

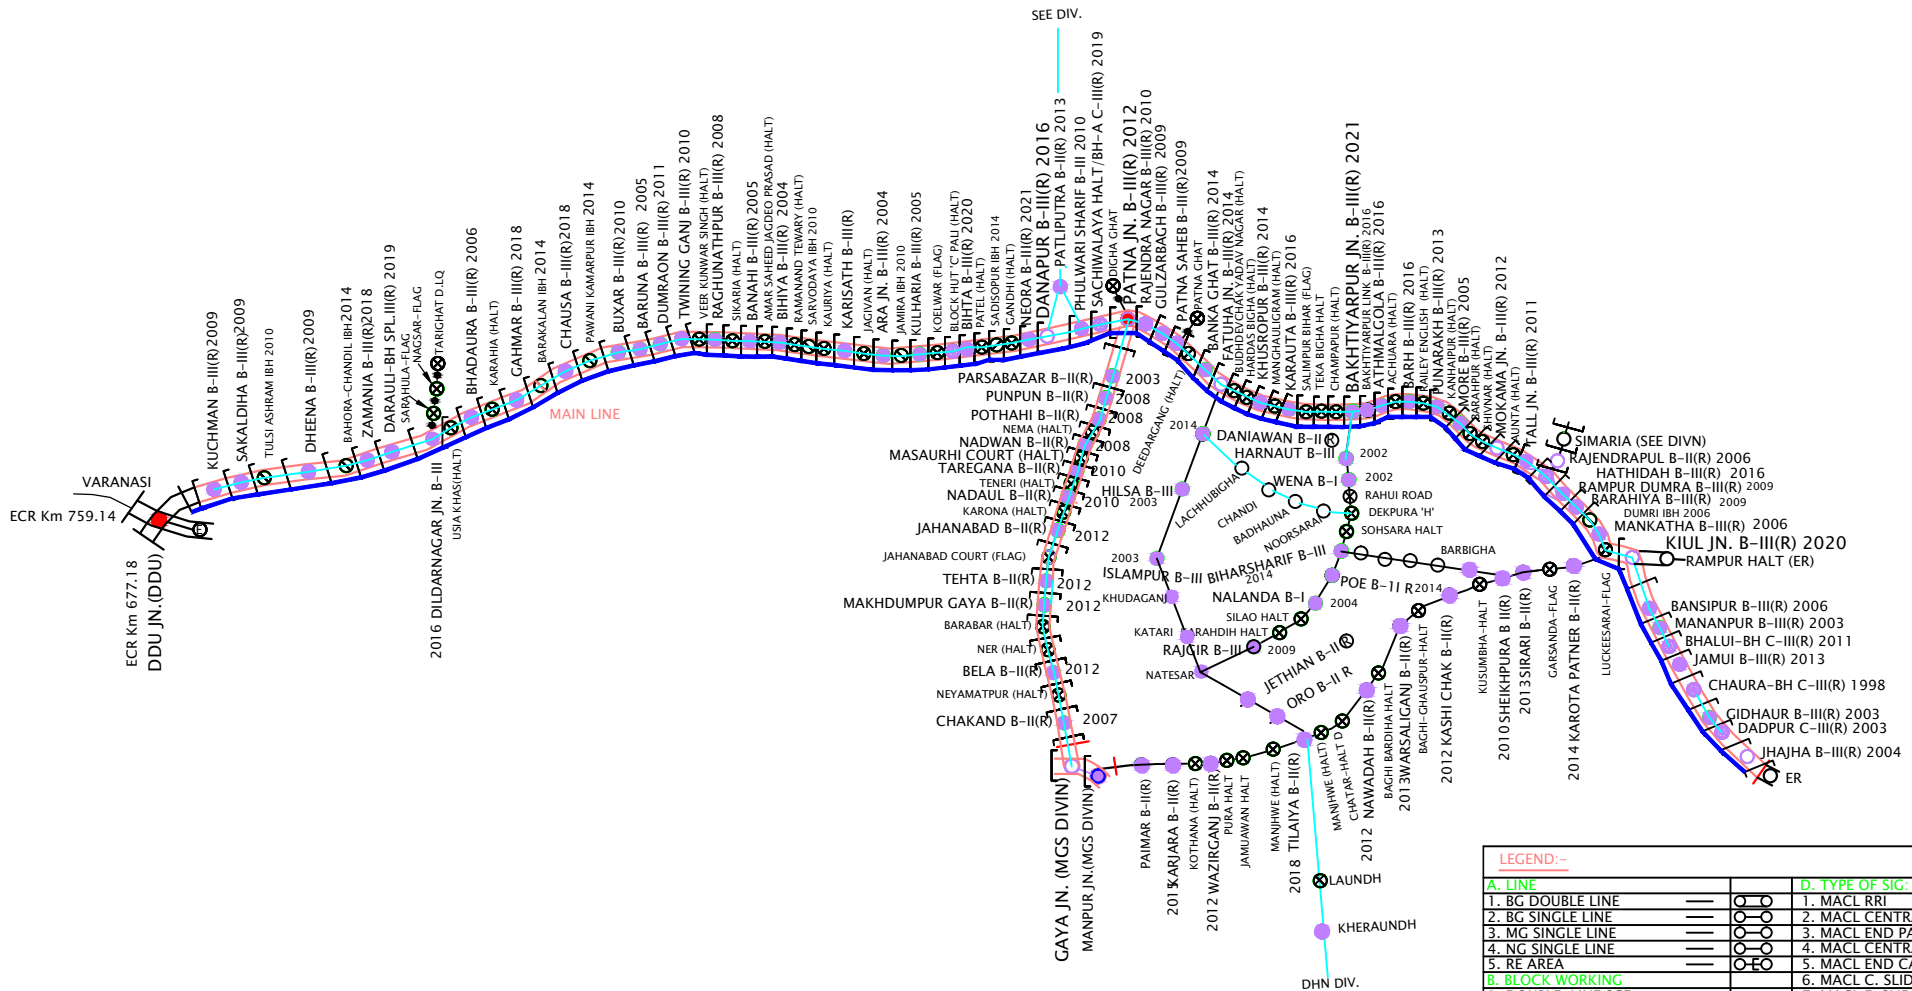

LEGEND:-		D. TYPE OF SIG. & OPERATION	
A. LINE			
1. BG DOUBLE LINE		1. MACL RRI	
2. BG SINGLE LINE		2. MACL CENTRAL PANEL	
3. MG SINGLE LINE		3. MACL END PANEL	
4. NG SINGLE LINE		4. MACL CENTRAL CABIN	
5. RE AREA		5. MACL END CABIN	
B. BLOCK WORKING			
1. DOUBLE LINE SGE		6. MACL C. SLIDE PANEL	
2. SINGLE LINE TOKEN		7. MACL E. SLIDE PANEL	
3. SINGLE LINE T/LESS		8. MAUO CENTRAL PANEL	
4. AUTOMATIC SIGNALLING		9. MAUO END PANEL	
5. AXLE COUNTER		10. MAUO CENTRAL CABIN	
6. CON. TRACK CIRCUITS		11. MAUO END CABIN	
7. TWIN SINGLE LINE		12. CLS CENTRAL PANEL	
8. ONE TRAIN ONLY SYS.		13. CLS END PANEL	
9. PAPER LINE CLEAR		14. MACL CENTRAL CABIN	
C. CLASS/STD OF INTERLOCKING			
CLASS A, B, C, D, DK, SPL-STD O, I, II, III		15. CLS END CABIN	
EXAMPLE-CLASS'B', STDIII READ AS	B-III	16. LO CENTRAL PANEL	
		17. LO END PANEL	
		18. LO CENTRAL CABIN	
		19. LO END CABIN	
		20. IBS	
		21. DOUBLE DISTANT	
		22. HALT/DK/NI/NON SIG.	