


BHALUI B.H. (BFM)

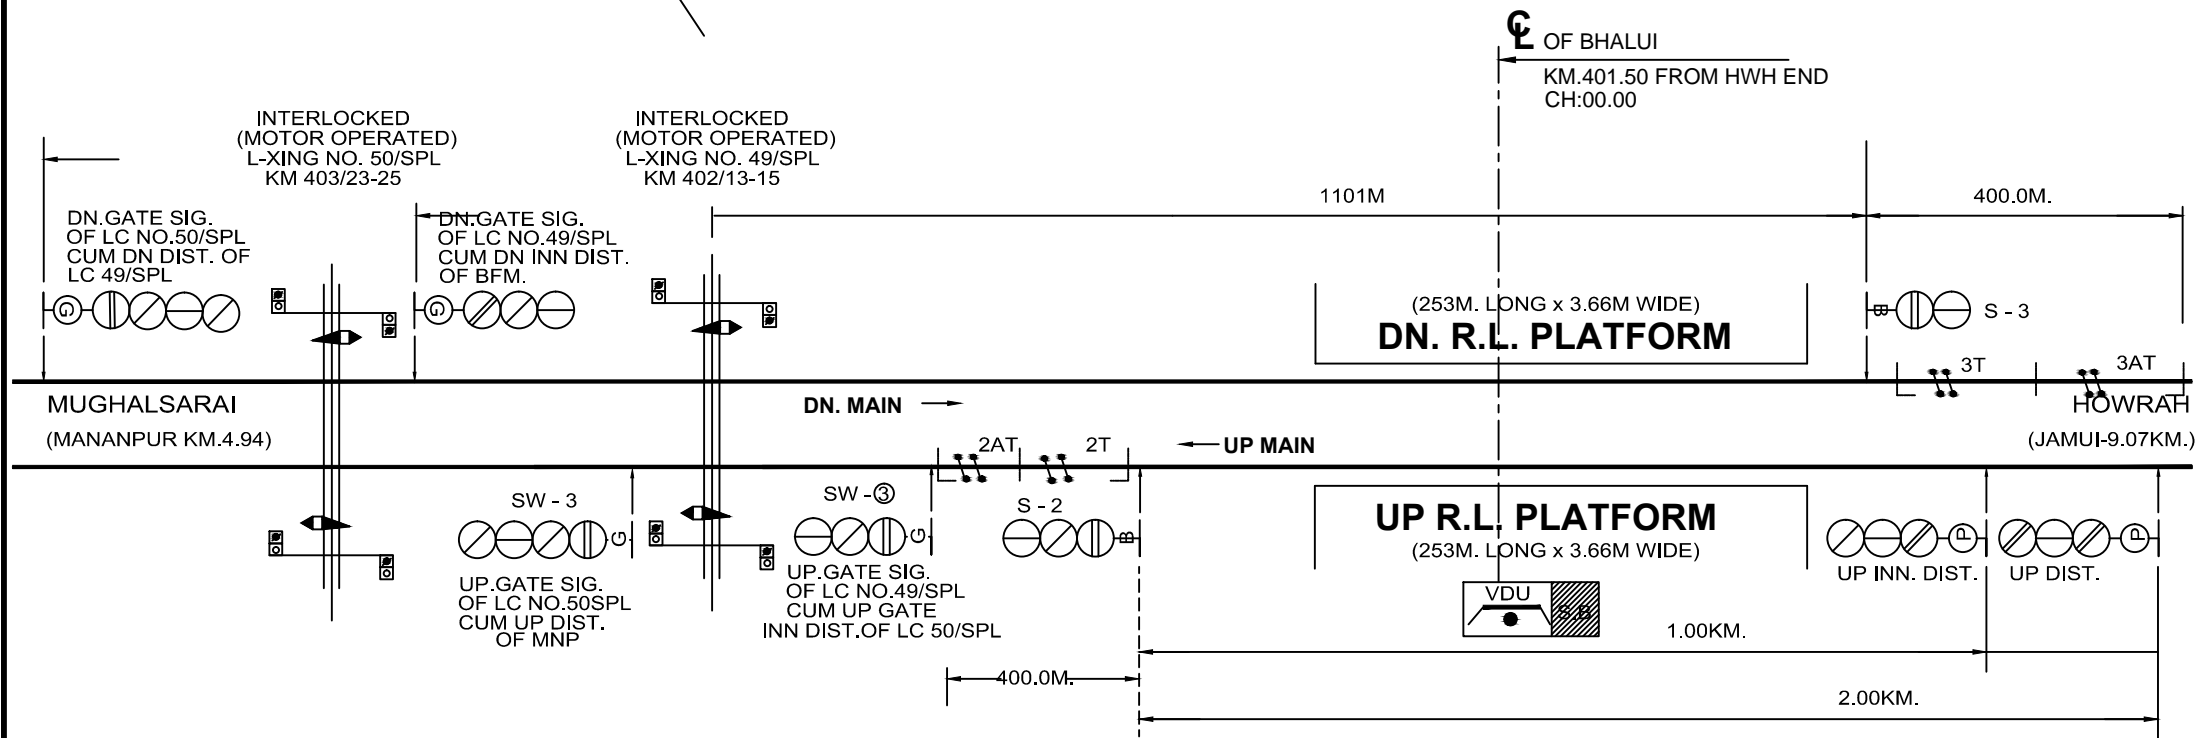

EAST CENTRAL RAILWAY
DANAPUR DIVISION

SR.DSTE/ECR/DNR DSTE/ECR/DNR SSE/DRG/DNR

ELECTRONIC INTERLOCKING
SIGNALLING PLAN
MACL, STD-III(R), CLASS-'B'

BHALUI B.H. (BFM)

SR. NO. ML-6.
ECR/SIP/DNR/118/2020