

DANAPUR RRI (DNR)

UP ← → DN


C.L.OF DANAPUR STATION

AT KM 553.250 FROM HWH
CH:0.00



PRODUCED BY AN AUTODESK EDUCATIONAL PRODUCT

PRODUCED BY AN AUTODESK EDUCATIONAL PRODUCT

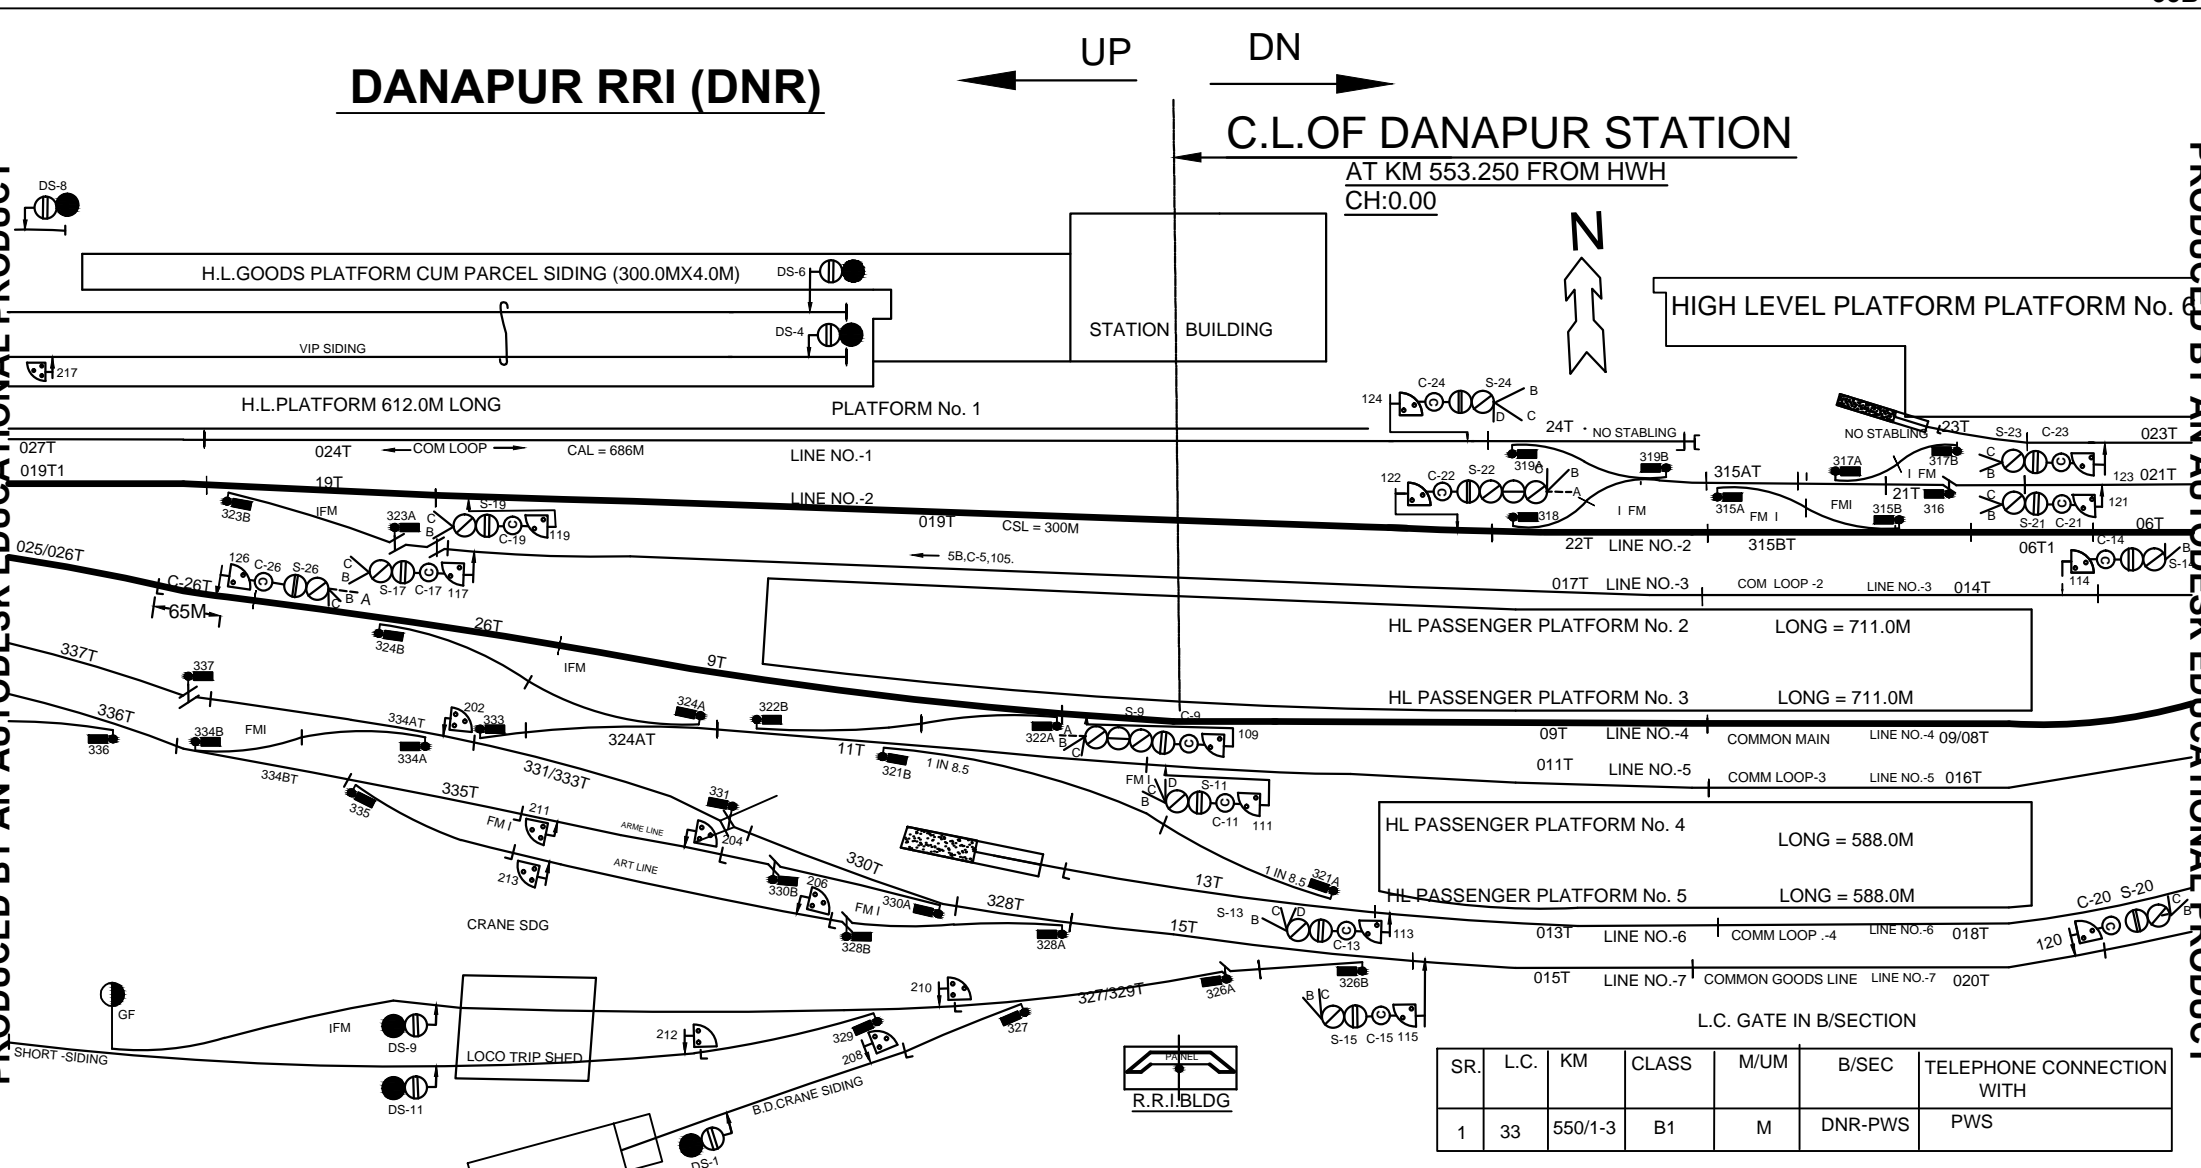

SR.	L.C.	KM	CLASS	M/U/M	B/SEC	TELEPHONE CONNECTION WITH
1	33	550/1-3	B1	M	DNR-PWS	PWS

EAST CENTRAL RAILWAY DANAPUR DIVISION	SR.DST/E/CR/DNR	DST/E/CR/DNR	SSE/DRG/DNR	SIGNALLING PLAN CENTRAL PANEL (RRI) MACL, STD-II(R), CLASS-'B'	DANAPUR (DNR)	SR. NO. ML-33B
						ECR/SIP/DNR/092/2016 ALT-IV