


BLOCK HUT 'C' (BHC)

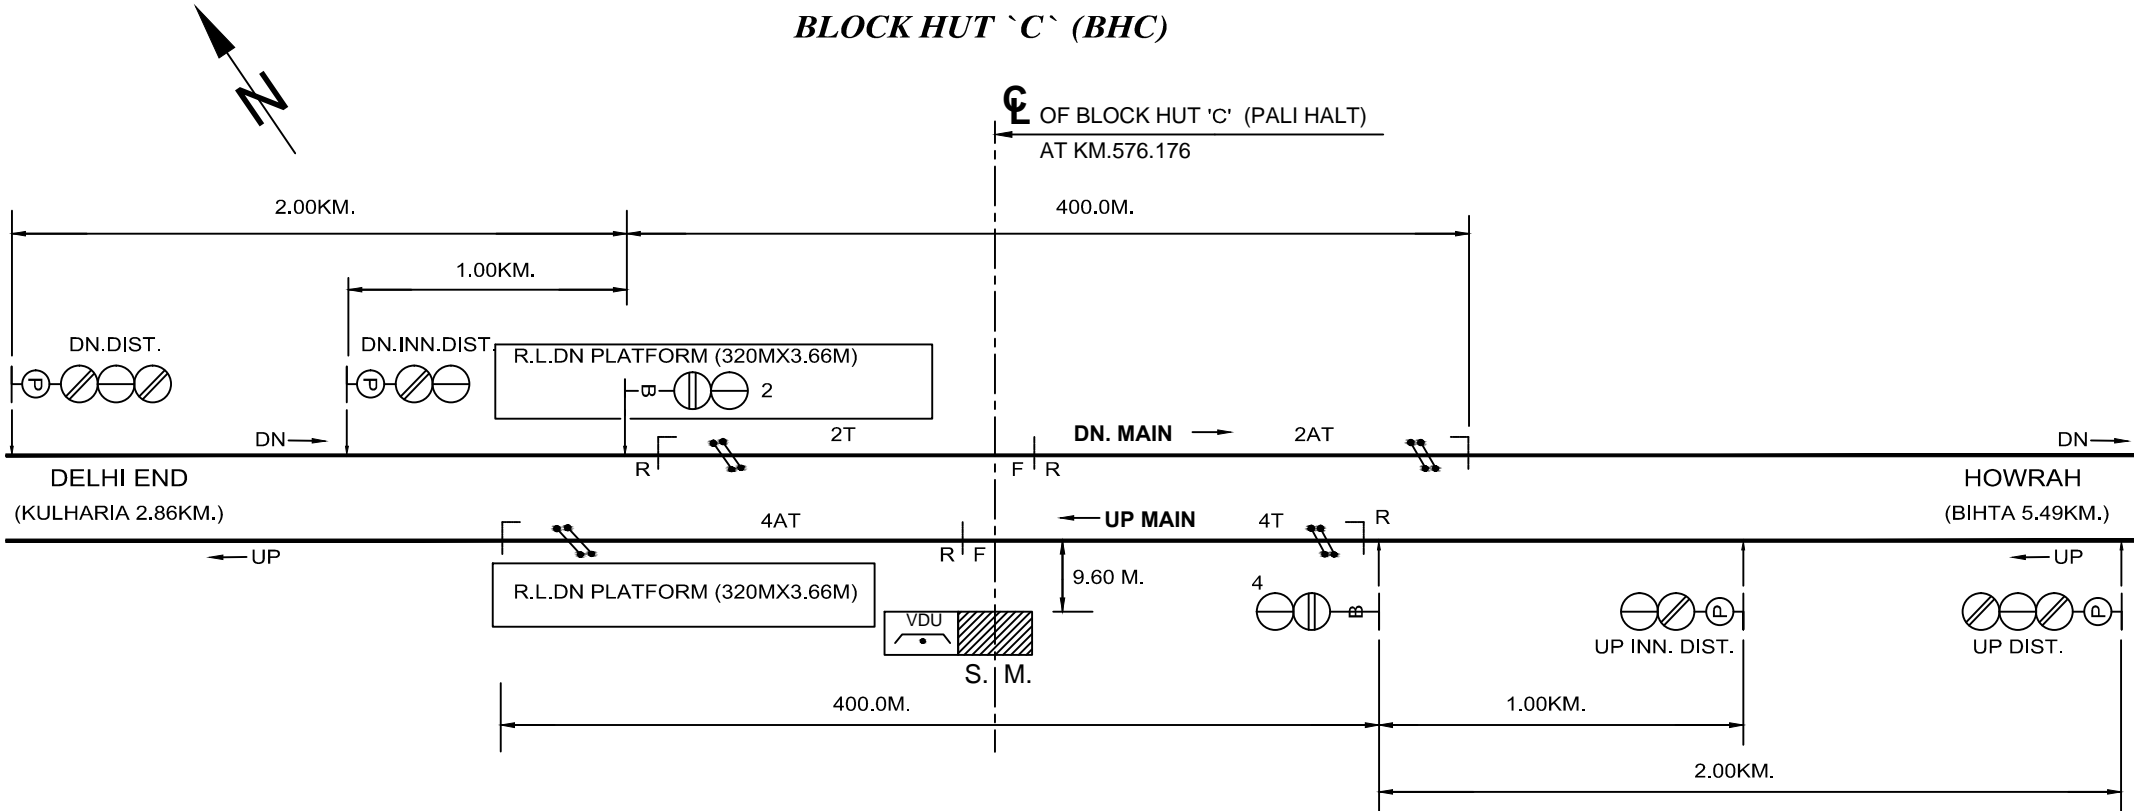

PANEL DETAILS:-
MAIN SIGNAL BUTTONS:-2,4

NOTES:-

1. ABSOLUTE SYSTEM OF WORKING WITH BIHTA & KULHARIA.
2. CONTROL TELEPHONE PROVIDED AT S.M.'S OFFICE.
3. UFSBI BLOCK PANEL WITH HASSDAC PROVIDED BETWEEN BLOCK HUT 'C' - BIHTA.
4. UFSBI BLOCK PANEL WITH HASSDAC PROVIDED BETWEEN BLOCK HUT 'C' - KULHARIA.
5. DUAL VDU (ONE STANDBY) PROVIDED FOR PANEL OPERATION IN LIEU OF CONTROL CUM INDICATION PANEL.

EAST.CENTRAL RAILWAY DANAPUR DIVISION				SIGNALLING PLAN MACL, STD-II® CLASS-C	BLOCK HUT 'C' (BHC)	SR. NO. ML-36.
	SR.DSTE/ECR/DNR	DSTE/ECR/DNR	SSE/DRG/DNR			ECR/SIP/DNR/089/2011 ALT-IV.