


PARSABAZAR (PRBZ)

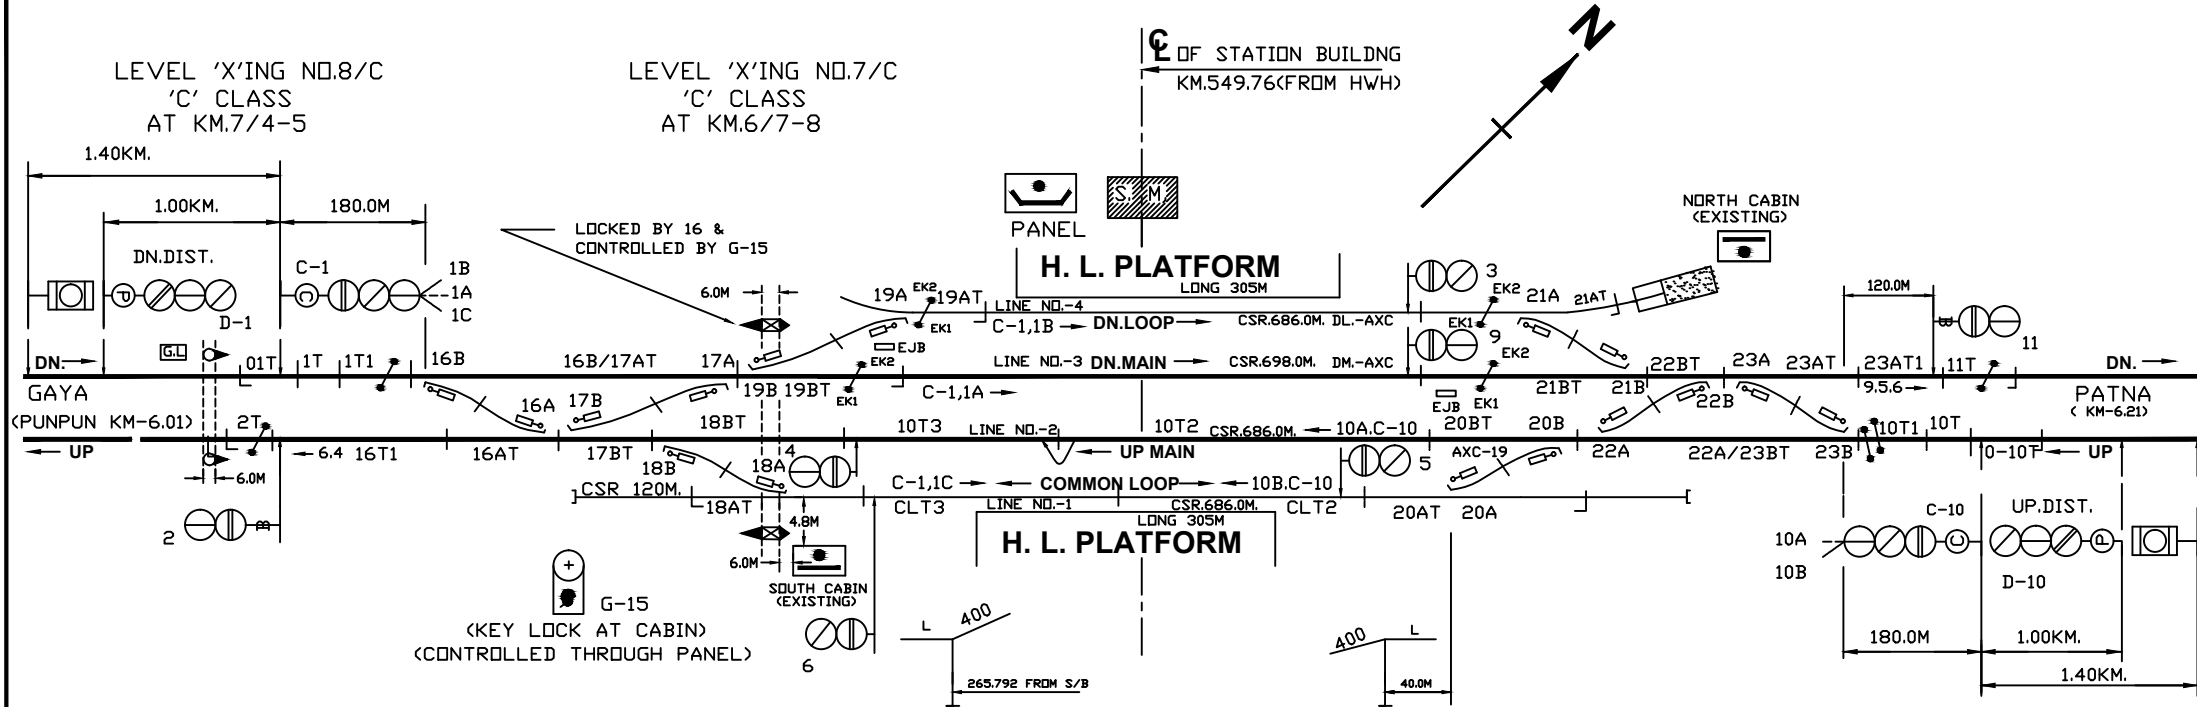


NOTE:-

1. ABSOLUTE BLOCK SYSTEM OF WORKING WITH PATNA & PUNPUN.
2. CONTROL TELEPHONE PROVIDED AT PANEL ROOM & MAGNETO TELEPHONE PROVIDED BETWEEN PANEL ROOM AND L-XING No. 7/C & 8/C
3. TROLLEY PROTECTION TRACK CIRCUIT JUST AFTER THE SIGNAL WILL BE USED FOR SIGNAL REPLACEMENT.
4. ANGLE OF X-ING ARE INDICATED.
5. DEAD APPROACH LOCKING IS PROVIDED.
6. LED LIT LAMP PROVIDED FOR ALL SIGNALS.
7. UFSBI BLOCK PANEL WITH SSDAC WORKING BETWEEN PARSABAZAR -PUNPUN.
8. SYMBOL OF UFSBI & DLBI ,SSDAC & AXLE COUNTER IS UNIFORM,SO NO CHANGE MADE IN SYMBOL OF S-2,2T,1T1.
9. UFSBI BLOCK PANEL WITH BPAC (HASSDAC) WORKING BETWEEN PARSABAZAR -PATNA JN..

PANEL IN S.M.'s OFFICE

- MAIN SIGNAL BUTTONS: - 1,2,3,4,5,6,9,10.
 CALLING-ON-SIGNAL BUTTONS: - C-1,C-10
 POINTS BUTTONS: - 16,17,18,19,20,21,22,23.
 CRANK HANDLE BUTTONS: - CH-1,CH-2,CH-3,CH-4,CH-5.
 GATE CONTROL BUTTON, 15.

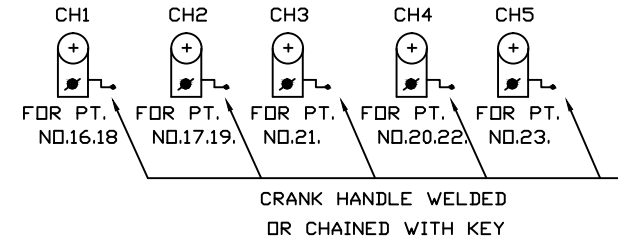

E.C. RAILWAY DNR. DIVN.	PANEL SIGNALLING PLAN			PARSABAZAR (PRBZ)	SR. NO. PG-1.
	SR.DSTE/ECR/DNR	ASTE/ECR/DNR	CDM/ECR/DNR		