

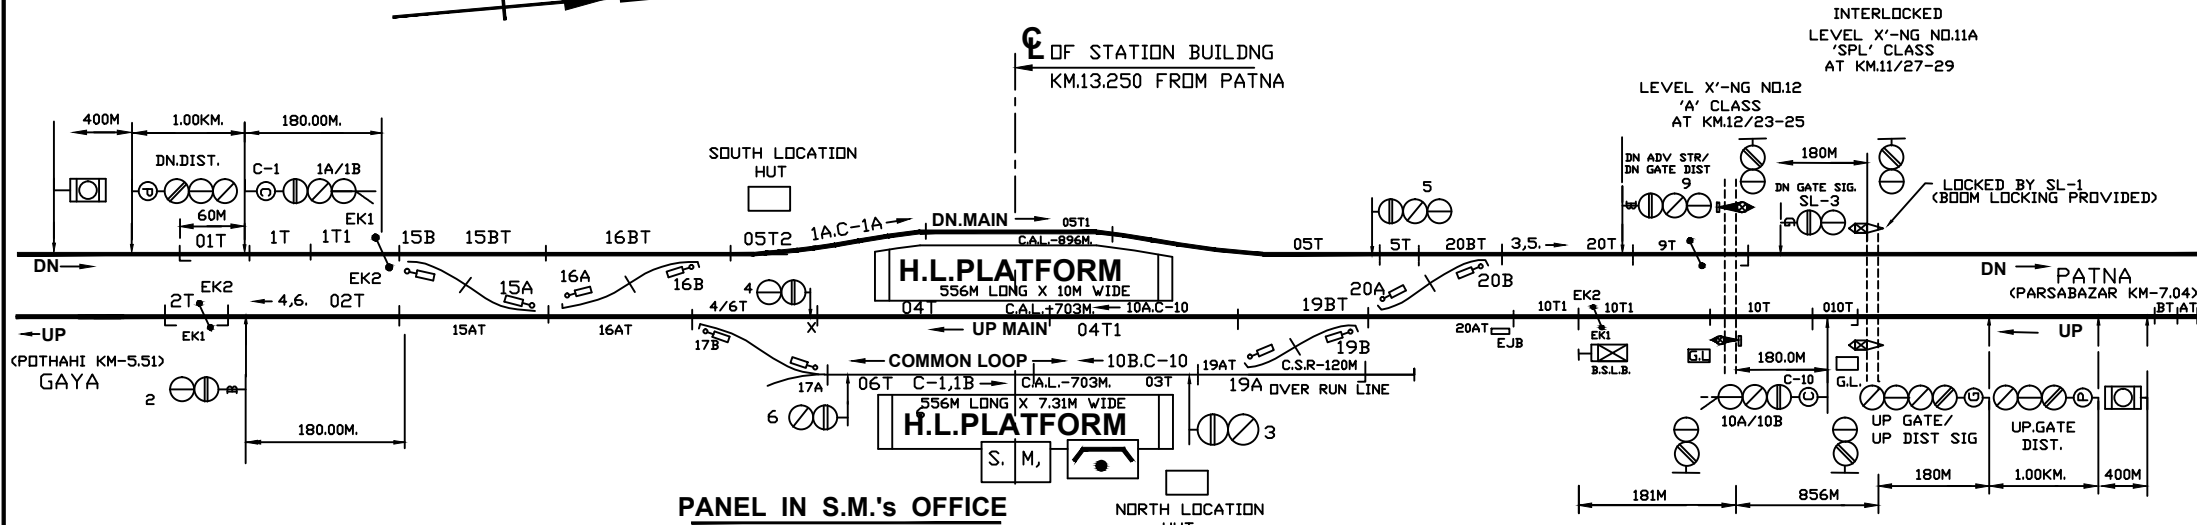




PUNPUN (PPN)

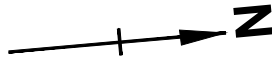

MAIN SIGNAL BUTTONS: - 1.2.3.4.5.6.9.10.
 CALLING-ON-SIGNAL BUTTONS: - C-1,C-10
 POINTS BUTTONS: - 15.16.17.19.20.
 CRANK HANDLE BUTTONS: - CH-1.CH-2.CH-3

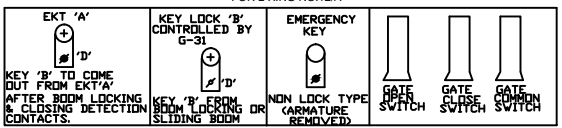

- NOTE:-**
1. ABSOLUTE BLOCK SYSTEM OF WORKING WITH PARSABAZAR & POTHAHI.
 2. ANGLE OF X-ING ARE INDICATED
 3. TELEPHONE CONNECTION:-
 a) CONTROLLED TELEPHONE CONNECTE WITH SM'S OFFICE AND PANEL CABIN,
 b) MAGNETO TELEPHONE CONNECTED WITH SM'S OFFICE, PANEL CABIN, ELH, WLH & GATE LODGE OF L.C No. 11/A SPL, 12/A & 14/C.
 4. LED LIT LAMP PROVIDED FOR ALL SIGNALS.
 5. UFSBI BLOCK PANEL WITH SSDAC WORKING BETWEEN PUNPUN-PARSABAZAR.
 6. UFSBI BLOCK PANEL WITH SSDAC WORKING BETWEEN PUNPUN-POTHAHI.
 7. SYMBOL OF UFSBI & DLBI ,SSDAC & AXLE COUNTER IS UNIFORM.SO NO CHANGE MADE IN SYMBOL OF S-2, 2T,1T1, S-9, 9T & 10T1.

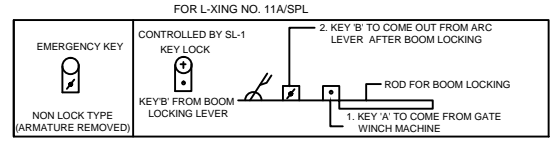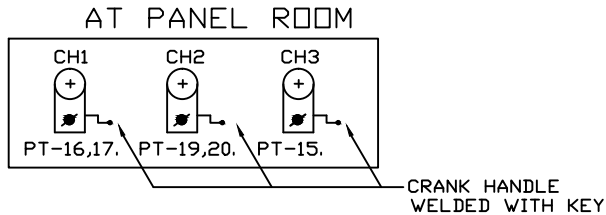

E.C. RAILWAY DNR. DIVN.				PANEL SIGNALLING PLAN MACL, STD-II(R), CLASS-'B'	PUNPUN (PPN)	SR. NO. PG-2.
	SR.DSTE/ECR/DNR	ASTE/ECR/DNR	SSE/DRG/DNR			ECR/SIP/DNR/289 ALT-VII