
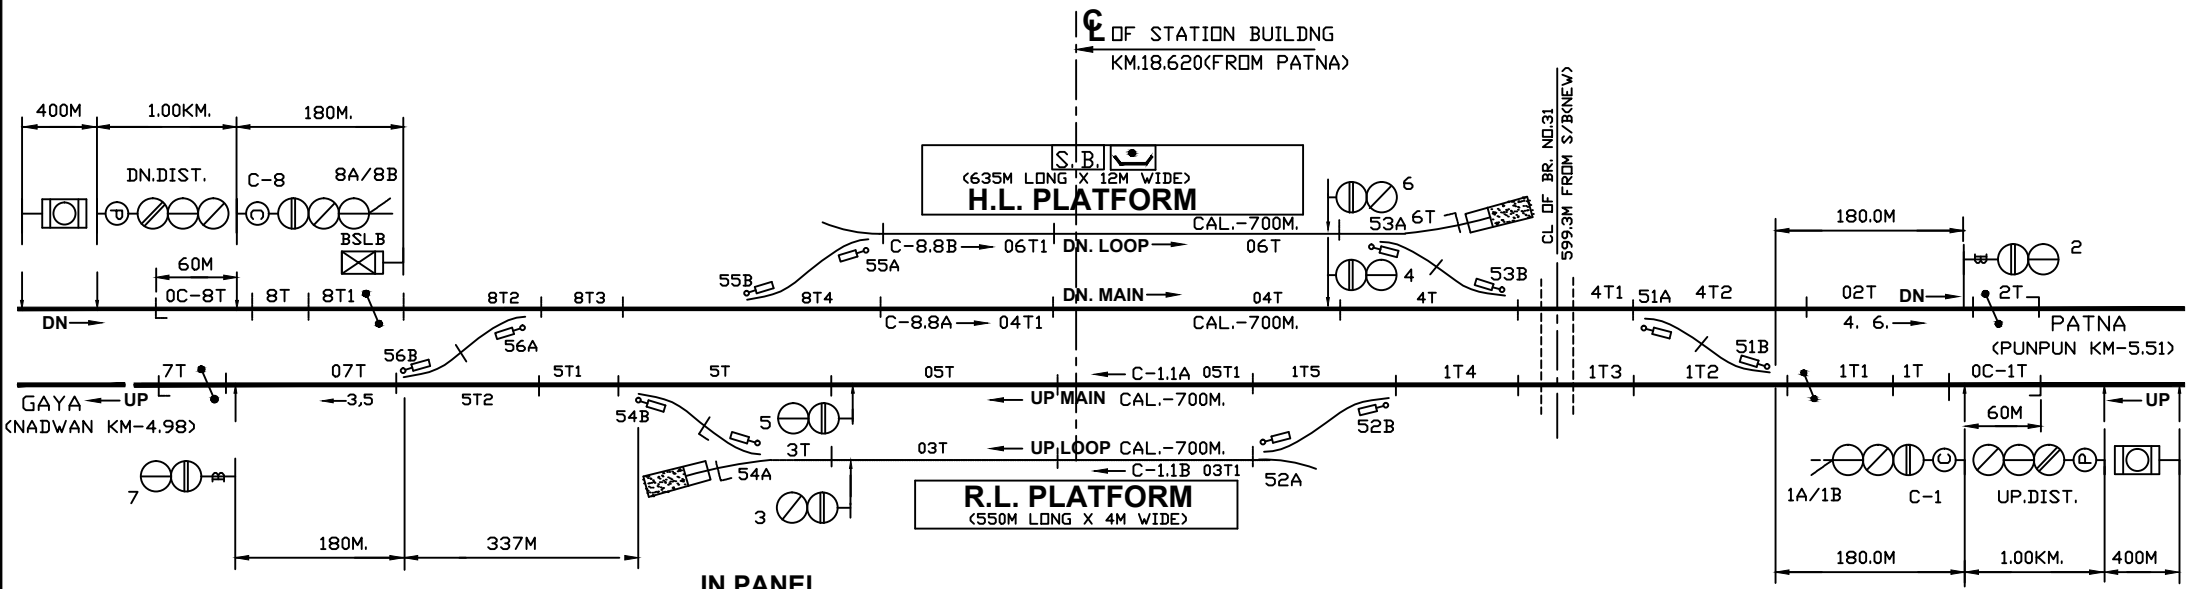



POTHAHI (PET)

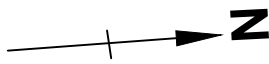

IN PANEL

- MAIN SIGNAL BUTTONS: - 1.2.3.4.5.6.7.8.
- CALLING-ON-SIGNAL BUTTONS: - C-1,C-8
- POINTS CONTROL BUTTONS: - 51.52.53.54.55.56.
- CRANK HANDLE CONTROL BUTTONS: - CH1.CH2.CH3.CH4.CH5.CH6.

AT PANEL ROOM

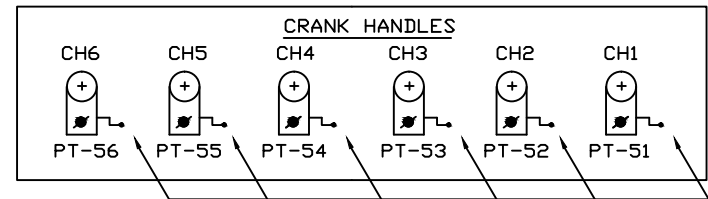

CRANK HANDLE WELDED WITH KEY

NOTE:-

1. ABSOLUTE BLOCK SYSTEM OF WORKING WITH NADWAN & PUNPUN.
2. ALL ANGLE OF X-ING ARE INDICATED.
3. TELEPHONE CONNECTION:-
 - i) CNL TELEPHONE CONNECTE WITH SM'S OFFICE.
 - ii) MAGNETO TELEPHONE CONNECTED WITH SM, P/CABIN, SLH & NLH.
4. LED LIT LAMP PROVIDED FOR ALL SIGNALS.
5. UFSBI BLOCK PANEL WITH SSDAC WORKING BETWEEN POTHAHI- PUNPUN.
6. UFSBI BLOCK PANEL WITH SSDAC WORKING BETWEEN POTHAHI- NADWAN.

| | | | | | | |
|---------------------|-----------------|--------------|-------------|----------------------------|----------------------------|---------------|
| E.C. RAILWAY | | | | PANEL SIGNALLING PLAN | POTHAHI (PET) | SR. NO. PG-3. |
| DNR. DIVN. | SR.DSTE/ECR/DNR | ASTE/ECR/DNR | SSE/DRG/DNR | MACL, STD-II(R), CLASS-'B' | ECR/SIP/DNR/290 ALT IV. | |