

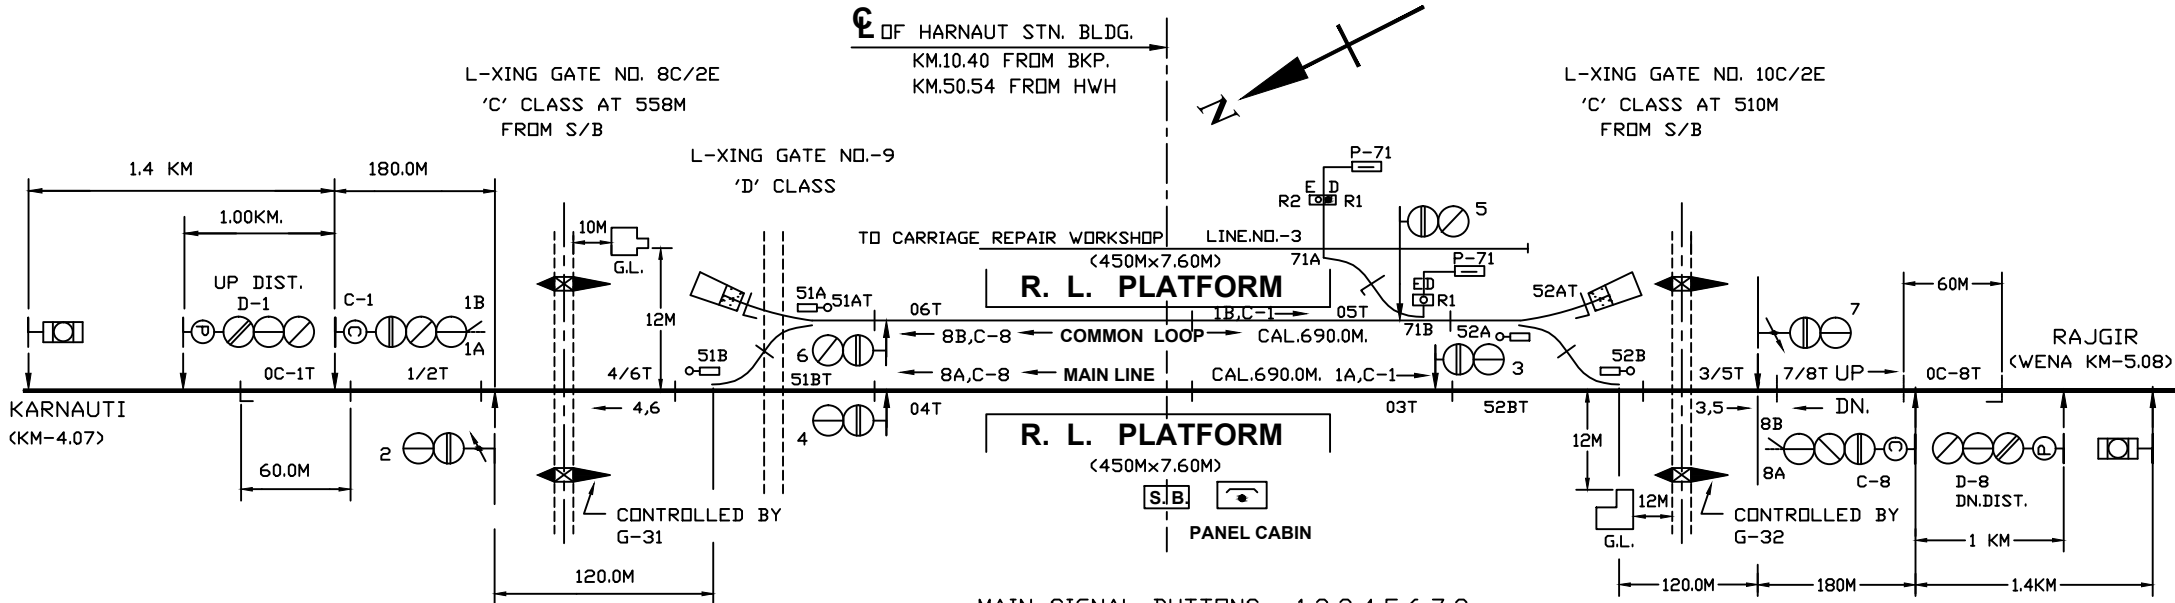
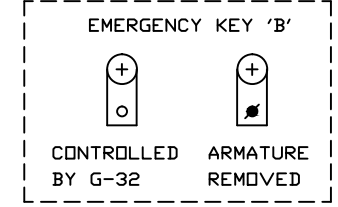


# HARNAUT (HRT)

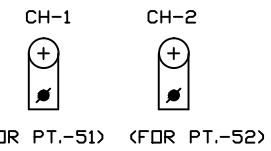

- MAIN SIGNAL BUTTONS:- 1,2,3,4,5,6,7,8  
 CALLING-ON-BUTTONS:- C-1,C-8  
 POINT CONTROL BUTTONS:- 51,52  
 GATE CONTROL BUTTONS:- G-31,G-32  
 CRANK HANDLE BUTTONS:-CH-1,CH-2

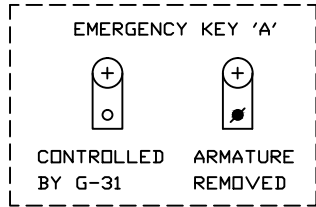

CRANK HANDLES WELDED WITH EKT

- NOTE:-**
1. ABSOLUTE BLOCK SYSTEM OF WORKING WITH BAKHTIYARPUR & WENA.
  2. SINGLE LINE NEAL'S TYPE TOKEN INSTRUMENT WITH BAKHTIYARPUR & WENA LOCATED AT PANEL CABIN.
  3. CONTROL TELEPHONE PROVIDED AT SM'S OFFICE & PANEL CABIN.
  4. MAGNETO TELEPHONE PROVIDED AT SM PANEL CABIN, GATE No. 4/C, 6/C, 7/C, 8C/2E & 10C/2E.
  5. ANGLE OF X-ING ARE INDICATED.
  6. TRIPLE POLE LAMPS TO BE USED.
  7. THE SIGNALLING INSTALLATION IS SUITABLE TO 25 KV AC TRACTION.
  8. UFSBI BLOCK PANEL WITH HASSDAC PROVIDED BETWEEN HARNAUT-WENA.
  9. UFSBI BLOCK PANEL WITH HASSDAC PROVIDED BETWEEN HARNAUT-BKP.

EAST CENTRAL RAILWAY DANAPUR DIVISION	SR/DSTE/ECR/DNR	DSTE/ECR/DNR	SSE/DRG/DNR	PANEL SIGNALLING PLAN MACL, STD-II(R),CLASS-'B'	<b>HARNAUT (HRT)</b>	SR. NO. BR-2.
						ECR/SIP/DNR/501/2011 ALT VIII