


TILAIYA (TIA)

← UP DN →

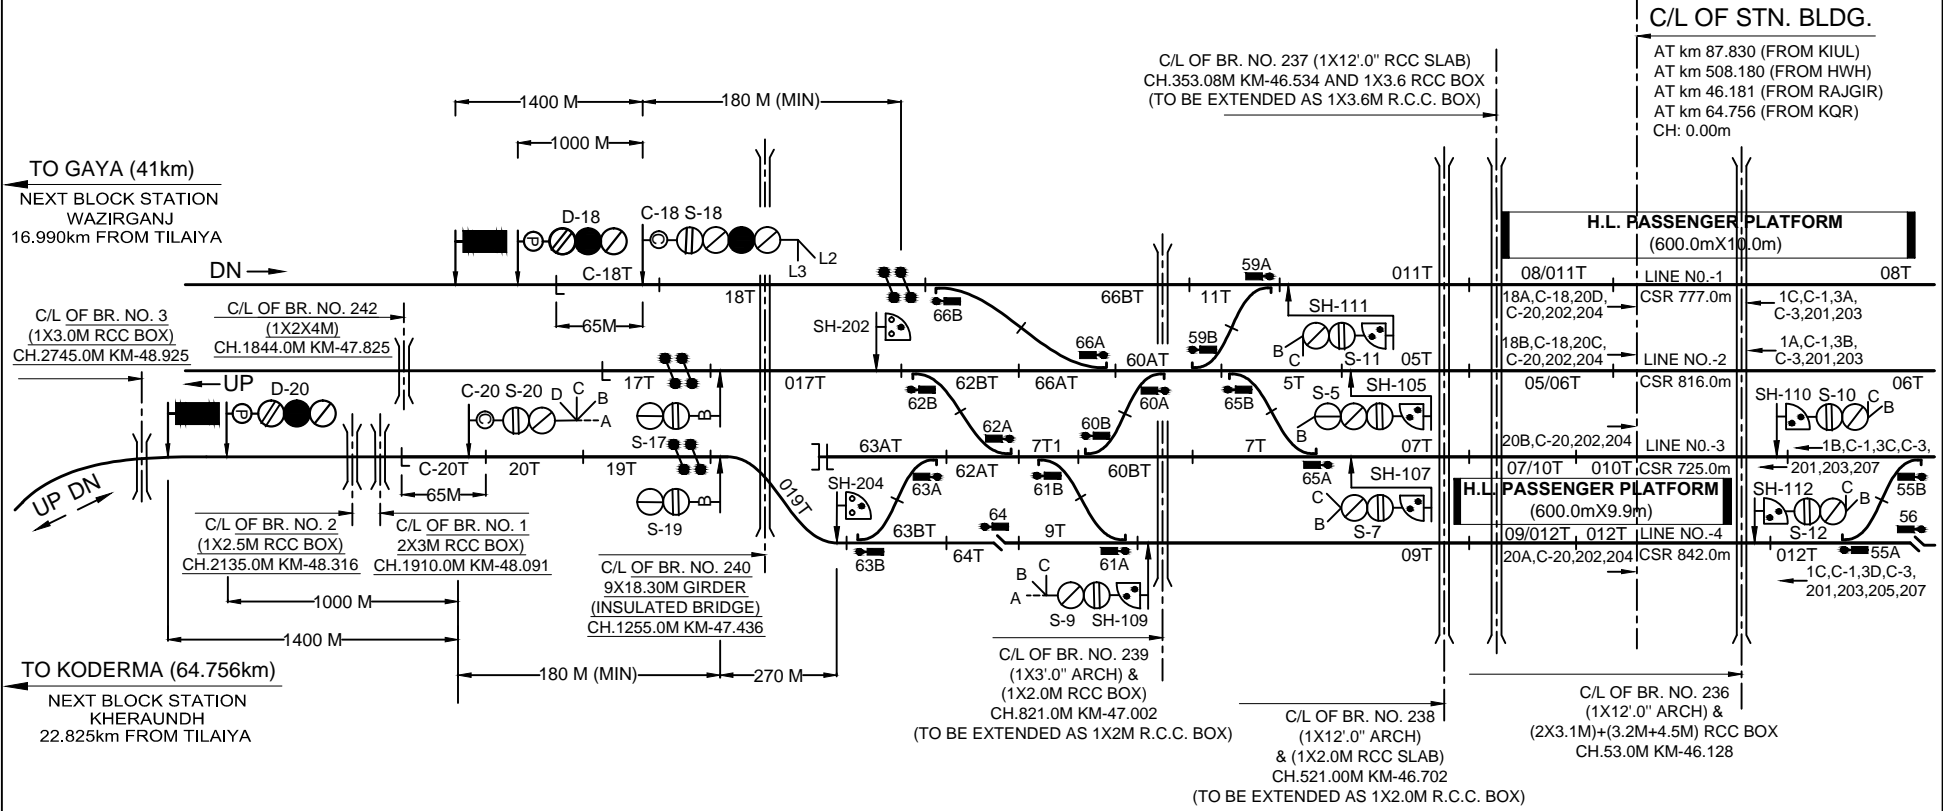

E.C. RAILWAY DNR DIVN.	SR.DSTE/ECR/DNR	DSTE/ECR/DNR	ASTE/ECR/DNR	SSE/DRG/DNR	PANEL SIGNALLING PLAN MACL. STD-III(R) CLASS-'B'	TILAIYA (TIA)	SR. NO.- KG-7
							ECR/SIP/DNR/316/ 2016 ALT-IV.