
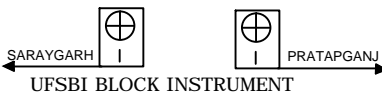
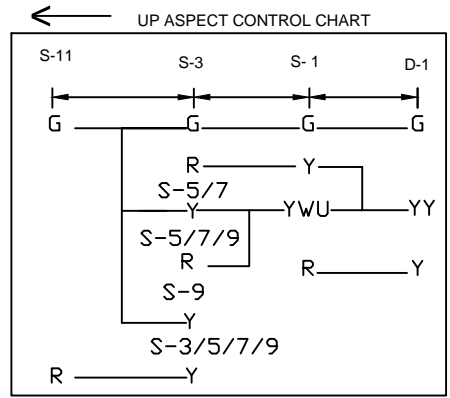
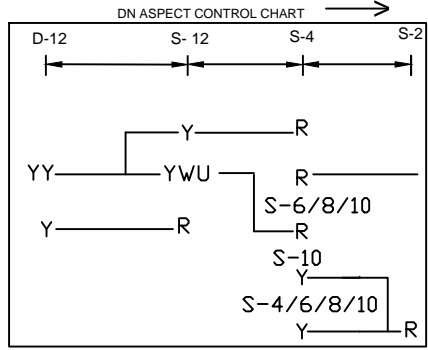


RAGHOPUR STATION

राघोपुर स्टेशन

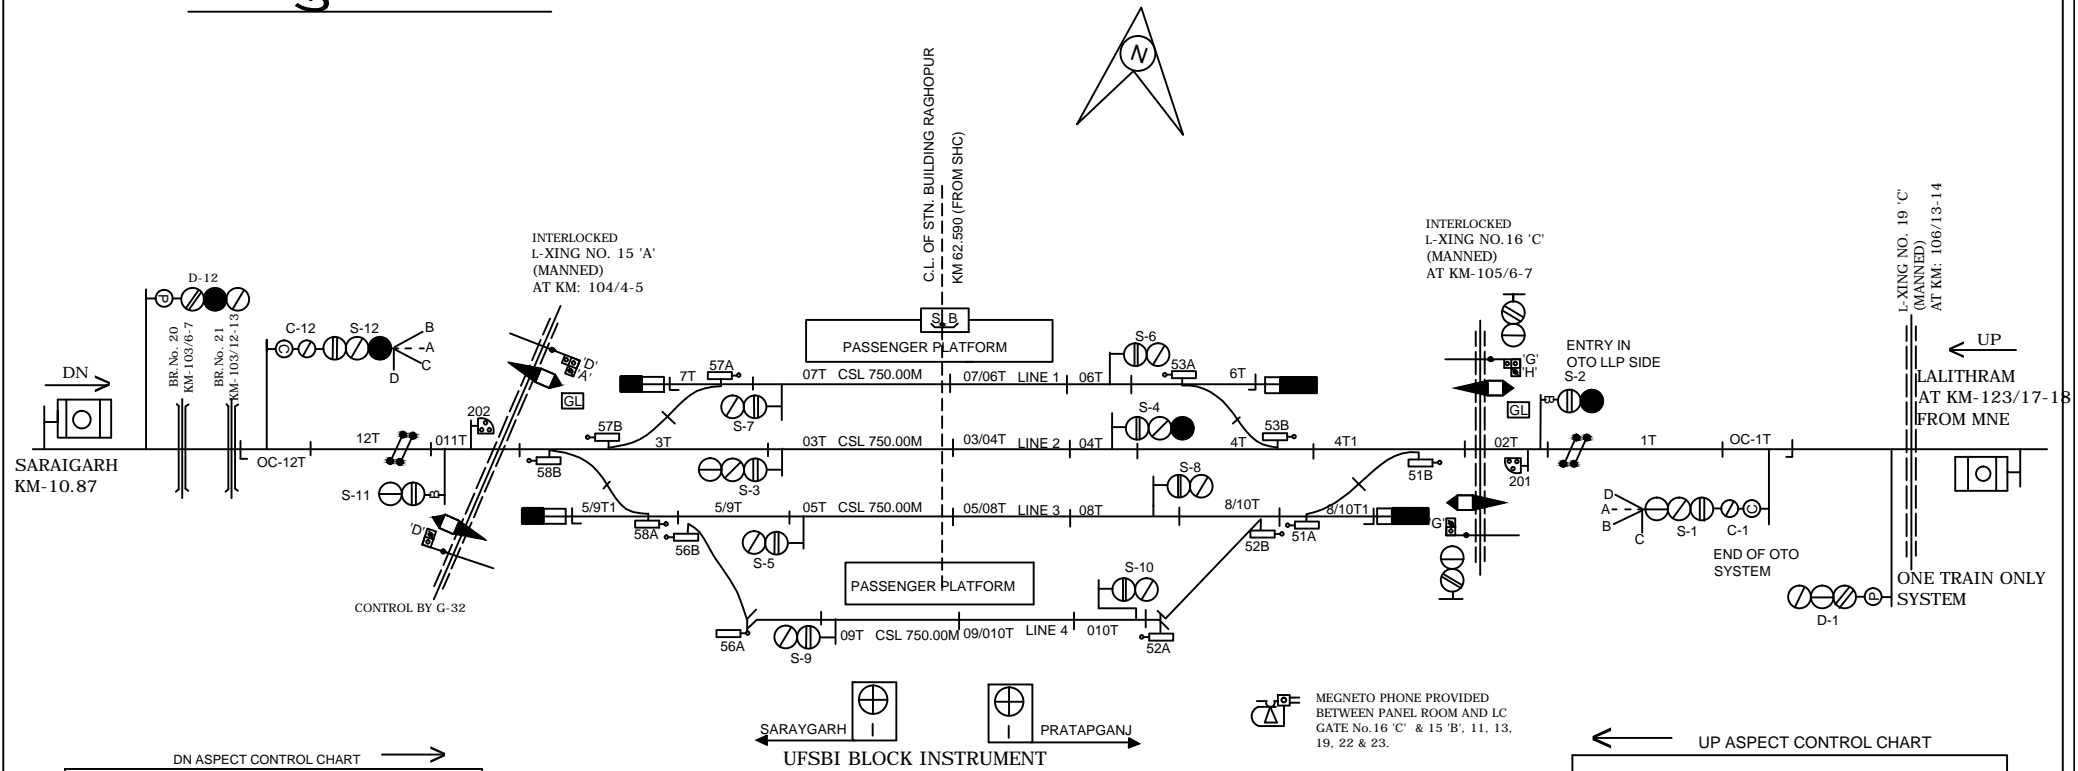

MEGNETO PHONE PROVIDED BETWEEN PANEL ROOM AND LC GATE No.16 'C' & 15 'B', 11, 13, 19, 22 & 23.

CLASS OF STATION : B
STD OF SIG & INTERLOCKING: STD-II®

EAST CENTRAL RAILWAY SAMASTIPUR DIVISION	Sf.DSTE/SPJ	ASTE/W/SPJ	SSE/SIG/SPJ	STATION WORKING RULE DIAGRAM MACL, STD-II® CLASS 'B'	RAGHOPUR	SWRD NO.-
				TO SUIT SIP NO. ECR/SIP/SPJ/422/2011, ALT-IV		DY.CSTE/C/SPJ 2021(RD)/01