
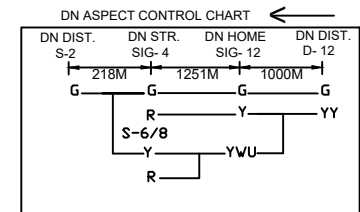
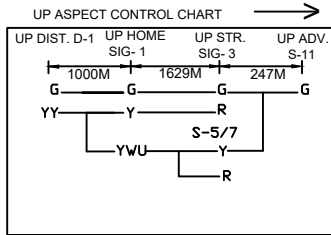
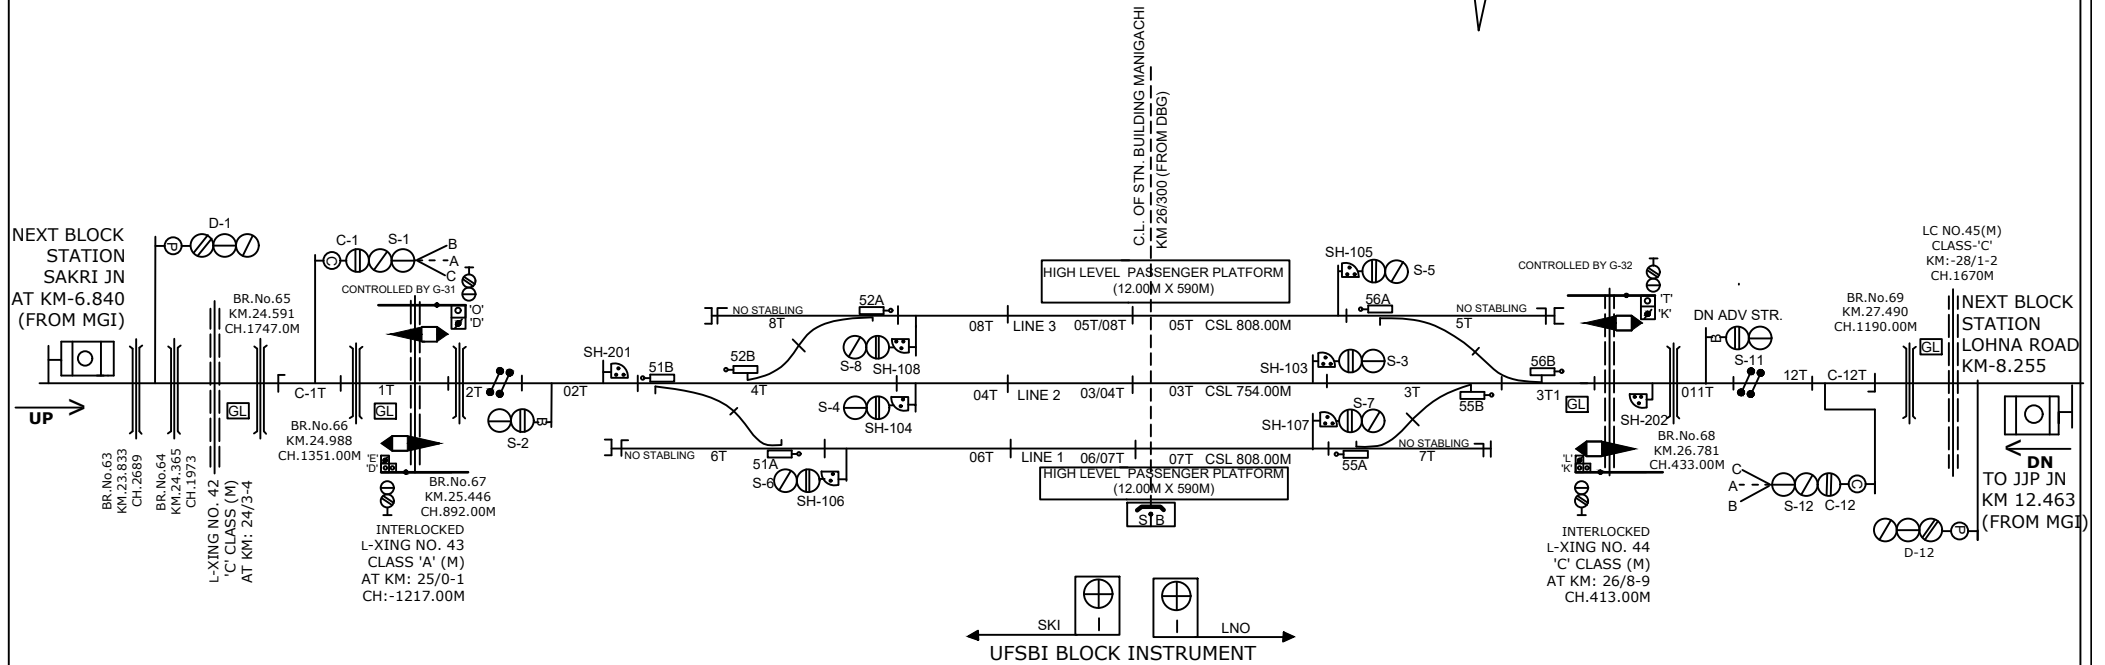


MANIGACHI

मनीगाछी स्टेशन

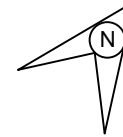

CLASS OF STATION : B
STD OF SIG & INTERLOCKING: STD-II®

SAMASTIPUR DIVISION
EAST CENTRAL RAILWAY

MACL, STD-II® CLASS 'B'
STATION WORKING RULE DIAGRAM
CENTRAL CONTROL (E.I.)

MANIGACHI
मनीगाछी

SWRD NO.-