
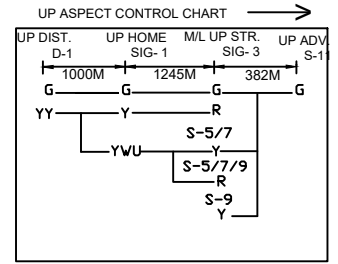
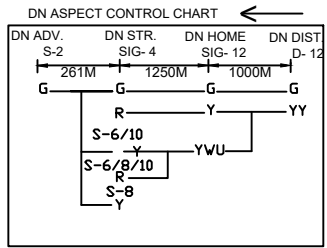
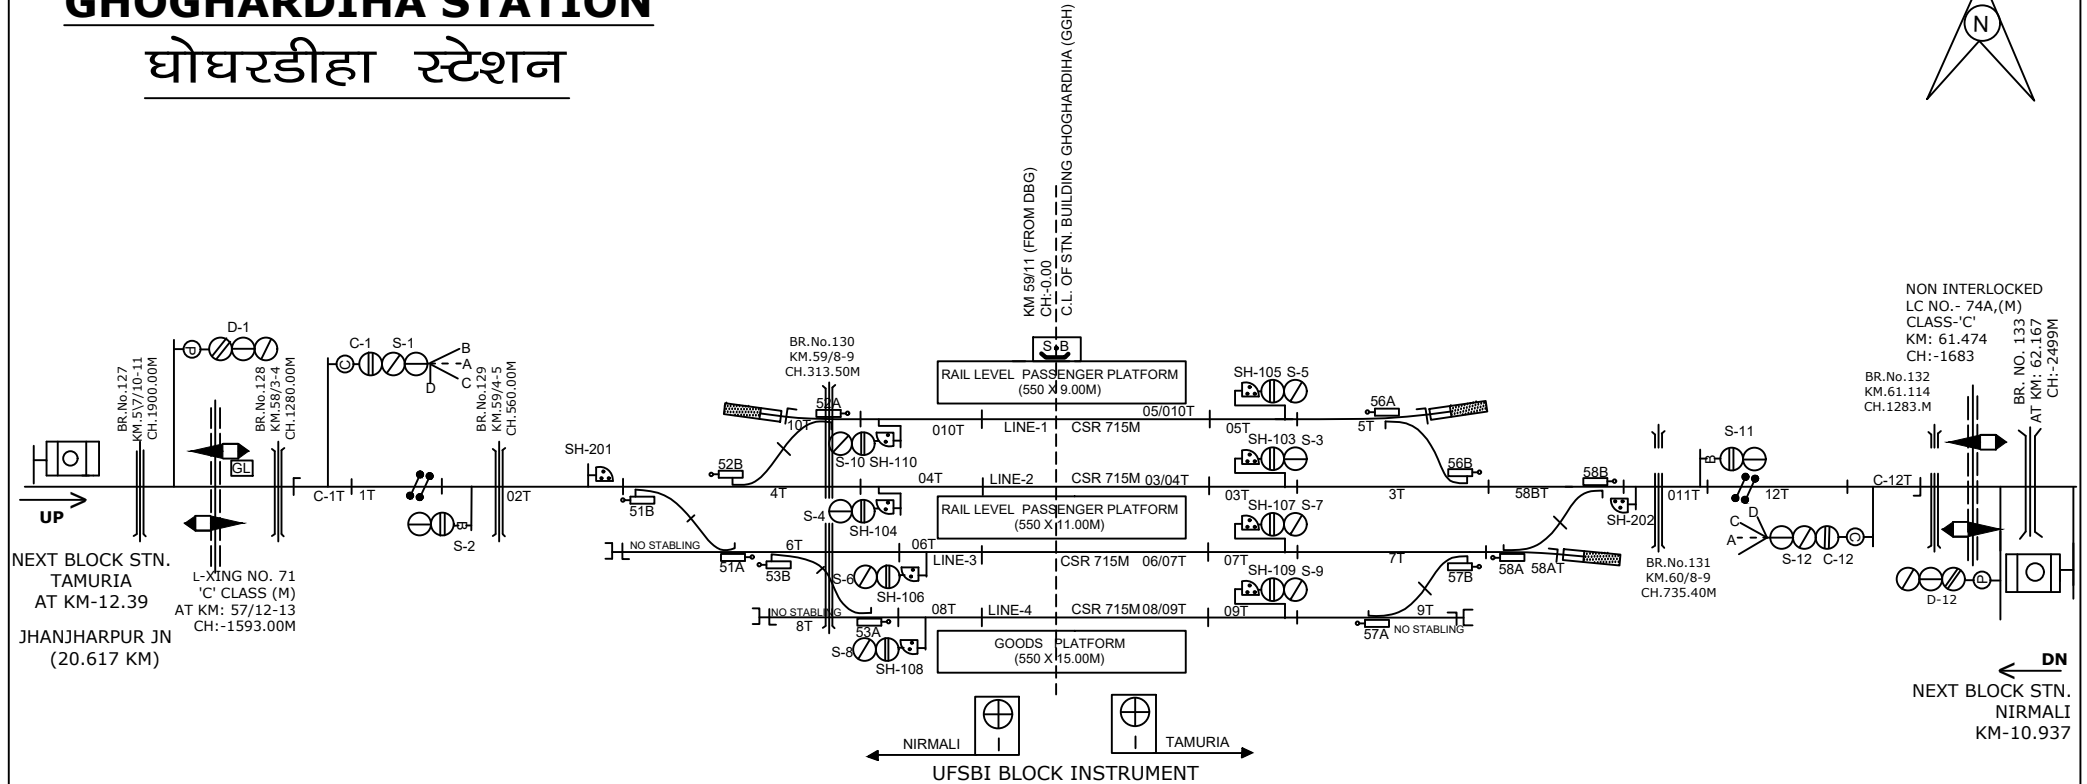


# GHOGHARDIHA STATION

## घोघरडीहा स्टेशन

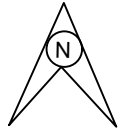

NOTE:-  
MEGNETO PHONE PROVIDED BETWEEN S.M. ROOM & LC NO.67,68,70,71,74A

CLASS OF STATION : B  
STD OF SIG & INTERLOCKING: STD-II®

EAST CENTRAL RAILWAY SAMASTIPUR DIVISION				CENTRAL CONTROL (E.I.) STATION WORKING RULE DIAGRAM MACL, STD-II® CLASS 'B'	<b>GHOGHARDIHA</b> घोघरडीहा	SWRD NO.-  DY.CSTE/CON/SPI 2021(R.D.)/07
				TO SUIT SIP NO. ECR/SIP/SPI-GGH/378/2021, ALT-A1		