

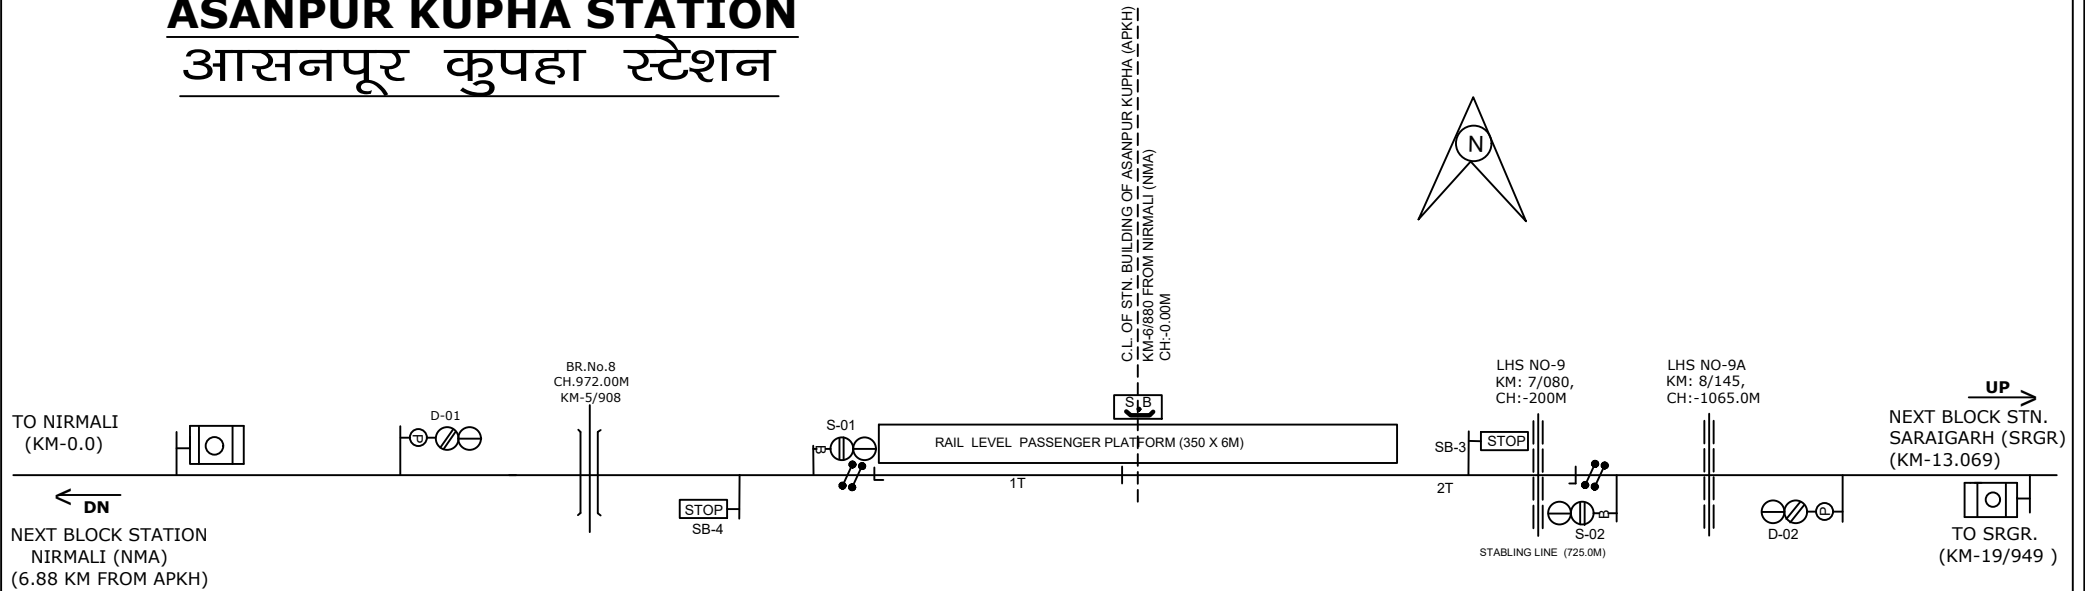


ASANPUR KUPHA STATION


आसनपूर कुपहा स्टेशन

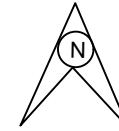

→ UP ASPECT CONTROL CHART

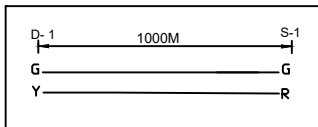

← DN ASPECT CONTROL CHART

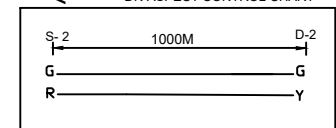

CLASS OF STATION : B
STD OF SIG & INTERLOCKING: STD-II®

EAST CENTRAL RAILWAY
SAMASTIPUR DIVISION

CENTRAL CONTROL (E.I.)
STATION WORKING RULE DIAGRAM
MACL, STD-II®, CLASS 'B'

ASANPUR KUPHA
आसनपूर कुपहा

SWRD NO.-

Sr.DSTE/SPJ

DSTE/SPJ

SSE/SIG/SPJ

TO SUIT SIP NO. ECR/SIP/SPJ-APKH/471/2021