


SIRARI STATION

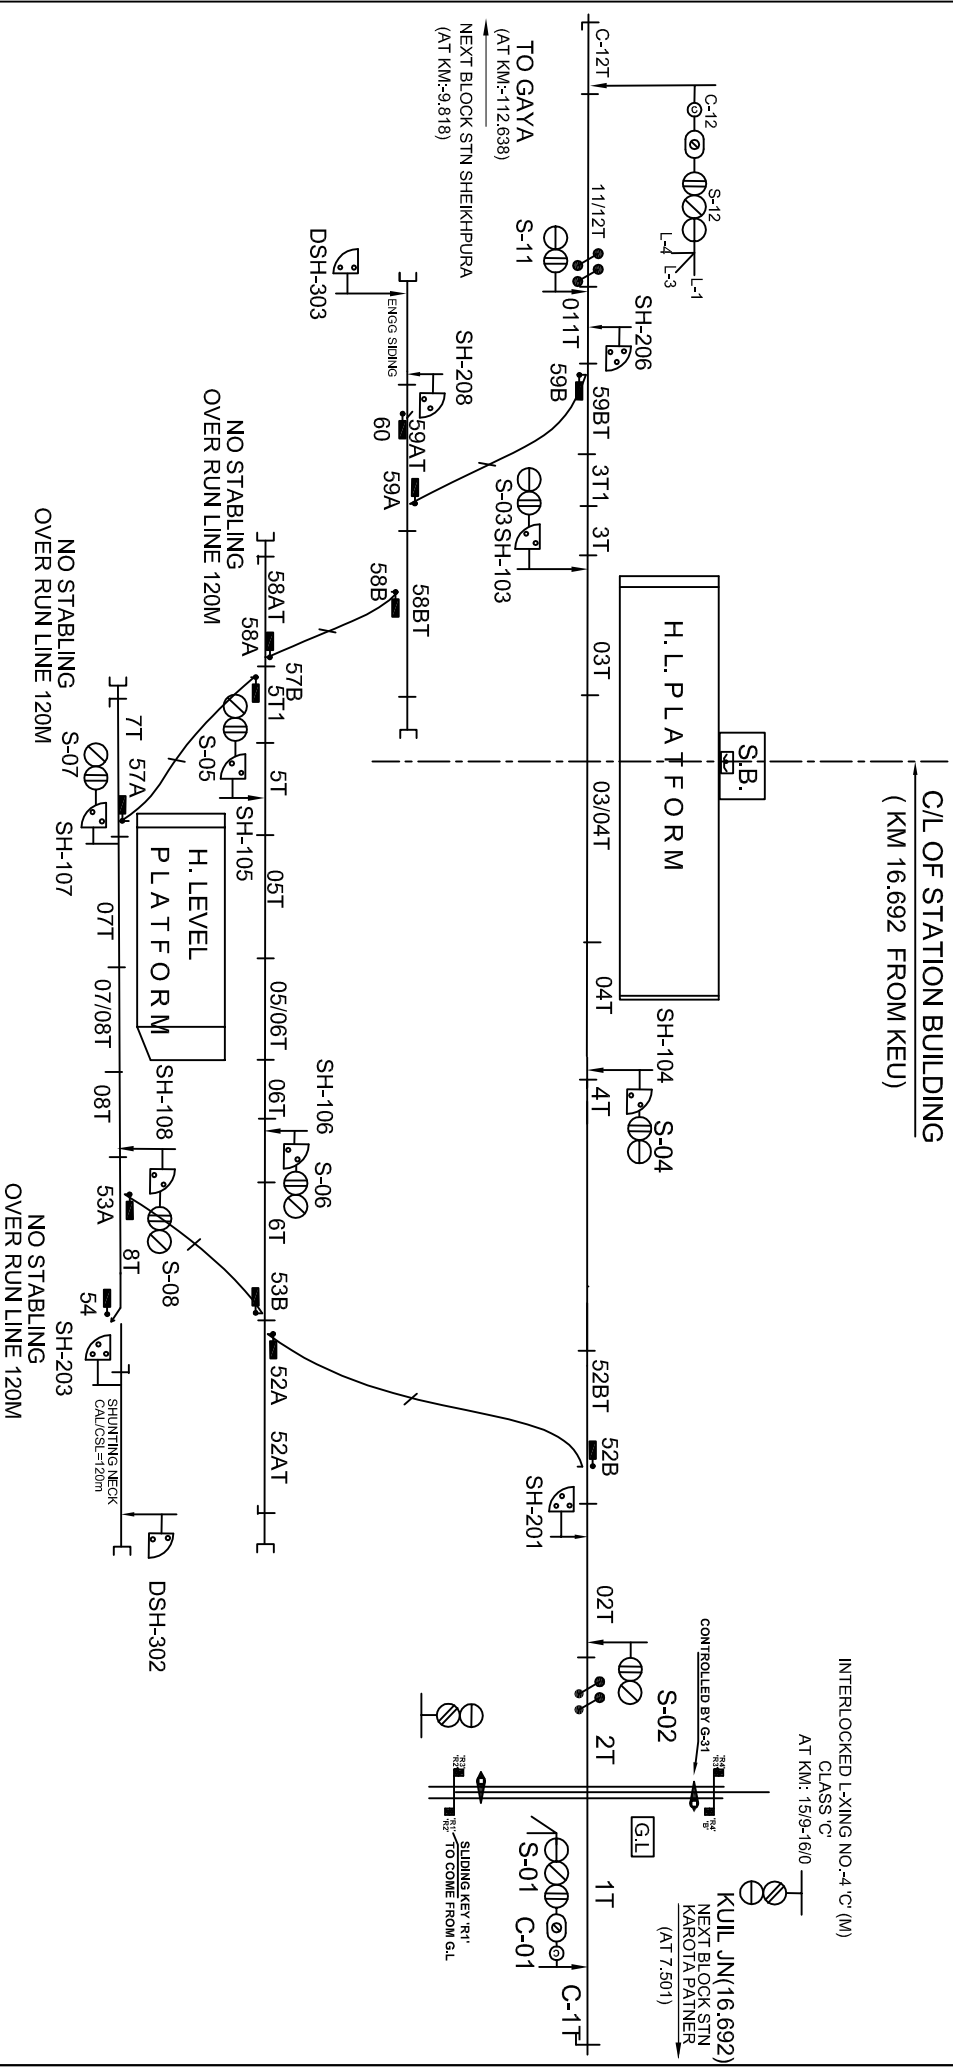

| | | | | | | |
|---------------------------|-----------------|------------|-----------|--|---------------------|--|
| E.C. RAILWAY DNR DIVN. | SR. DISTECCRDNR | ASTECCRDNR | SSECCRDNR | ELECTRONIC INTERLOCKING SIGNAL INTERLOCKING PLAN MAJCL. STD:DH. CLASS-B. | SIRARI (SRV) | SR. NO.-KG-2. EGR/SIPDNR/SRV/ 494/2021 ALTA. |
|---------------------------|-----------------|------------|-----------|--|---------------------|--|