


ATHMALGOLA

LC:NO. 60 B1' CLASS(M)
 ANGLE OF CROSSING-90
 CH:1110.0
 KM:490.450M

TO RAJGIR
 NEXT BLOCK STN.
 BKP LINK CABIN(KM:4.848)

LC:NO. 59 B2' CLASS(M)
 ANGLE OF CROSSING-90
 CH:852.0
 KM:488.488M

C OF ATHMALGOLA STN. BUILDING
 AT KM-489.340 (FROM HWH)
 CH-10.00

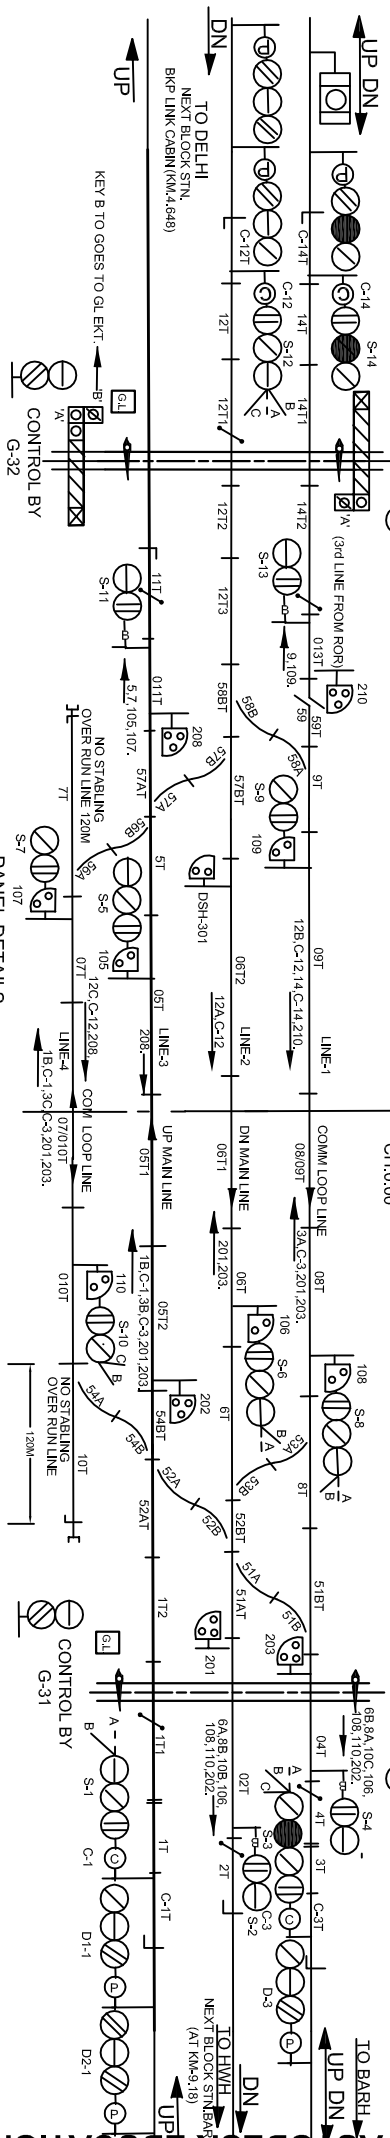

- CH-1 - PT 51
- CH-2 - PT 52
- CH-3 - PT 53
- CH-4 - PT 54
- CH-5 - PT 56
- CH-6 - PT 57
- CH-7 - 58&59

PANEL DETAILS:-

MAIN SIGNAL BUTTONS
 CALLING - ON SIGNAL BUTTONS
 POINT BUTTONS
 CRANK HANDLE CONTROL BUTTONS
 SHUNT SIGNAL BUTTONS
 SPARE POINTS
 SPARE SHUNT SIGNAL

1,2,3,4,5,6,7,8,9,10,11,12,13,14,
 C-1,C-3,C-12,C-14,
 51,52,53,54,56,57,58,59,
 CH-1,CH-2,CH-3,CH-4,CH-5,CH-6,CH-7,
 105,106,107,108,109,110,201,202,203,208,210,
 204,205,206,207,209.

ATHMALGOLA STATION,
 MAACL, CLASS-B, STD-III
 SIP NO.-ECR/SIP/DNR/105/2016