
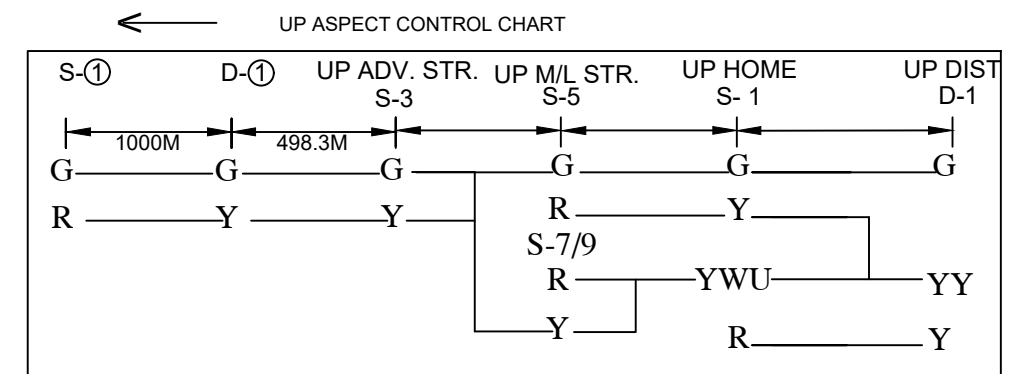
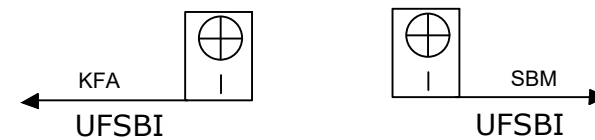
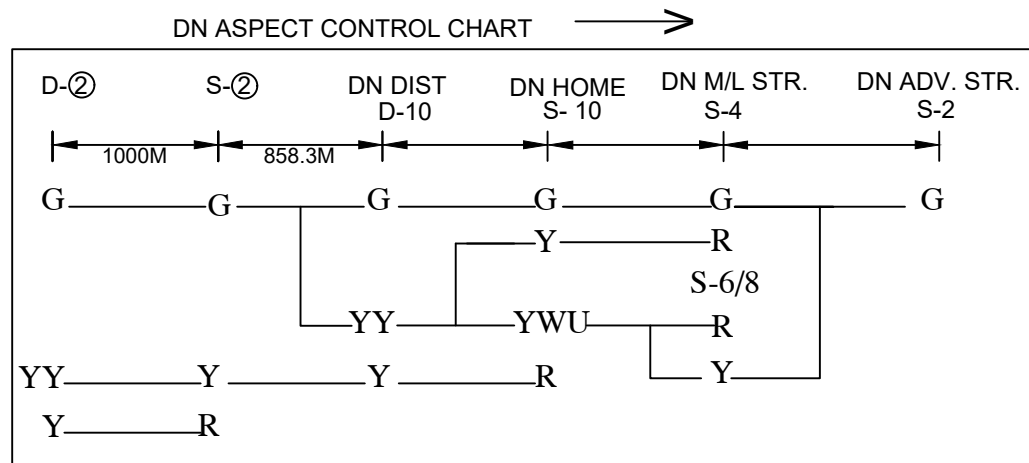


# SIMRI BAKHATIARPUR STATION

## सिमरी बकतीयारपुर स्टेशन

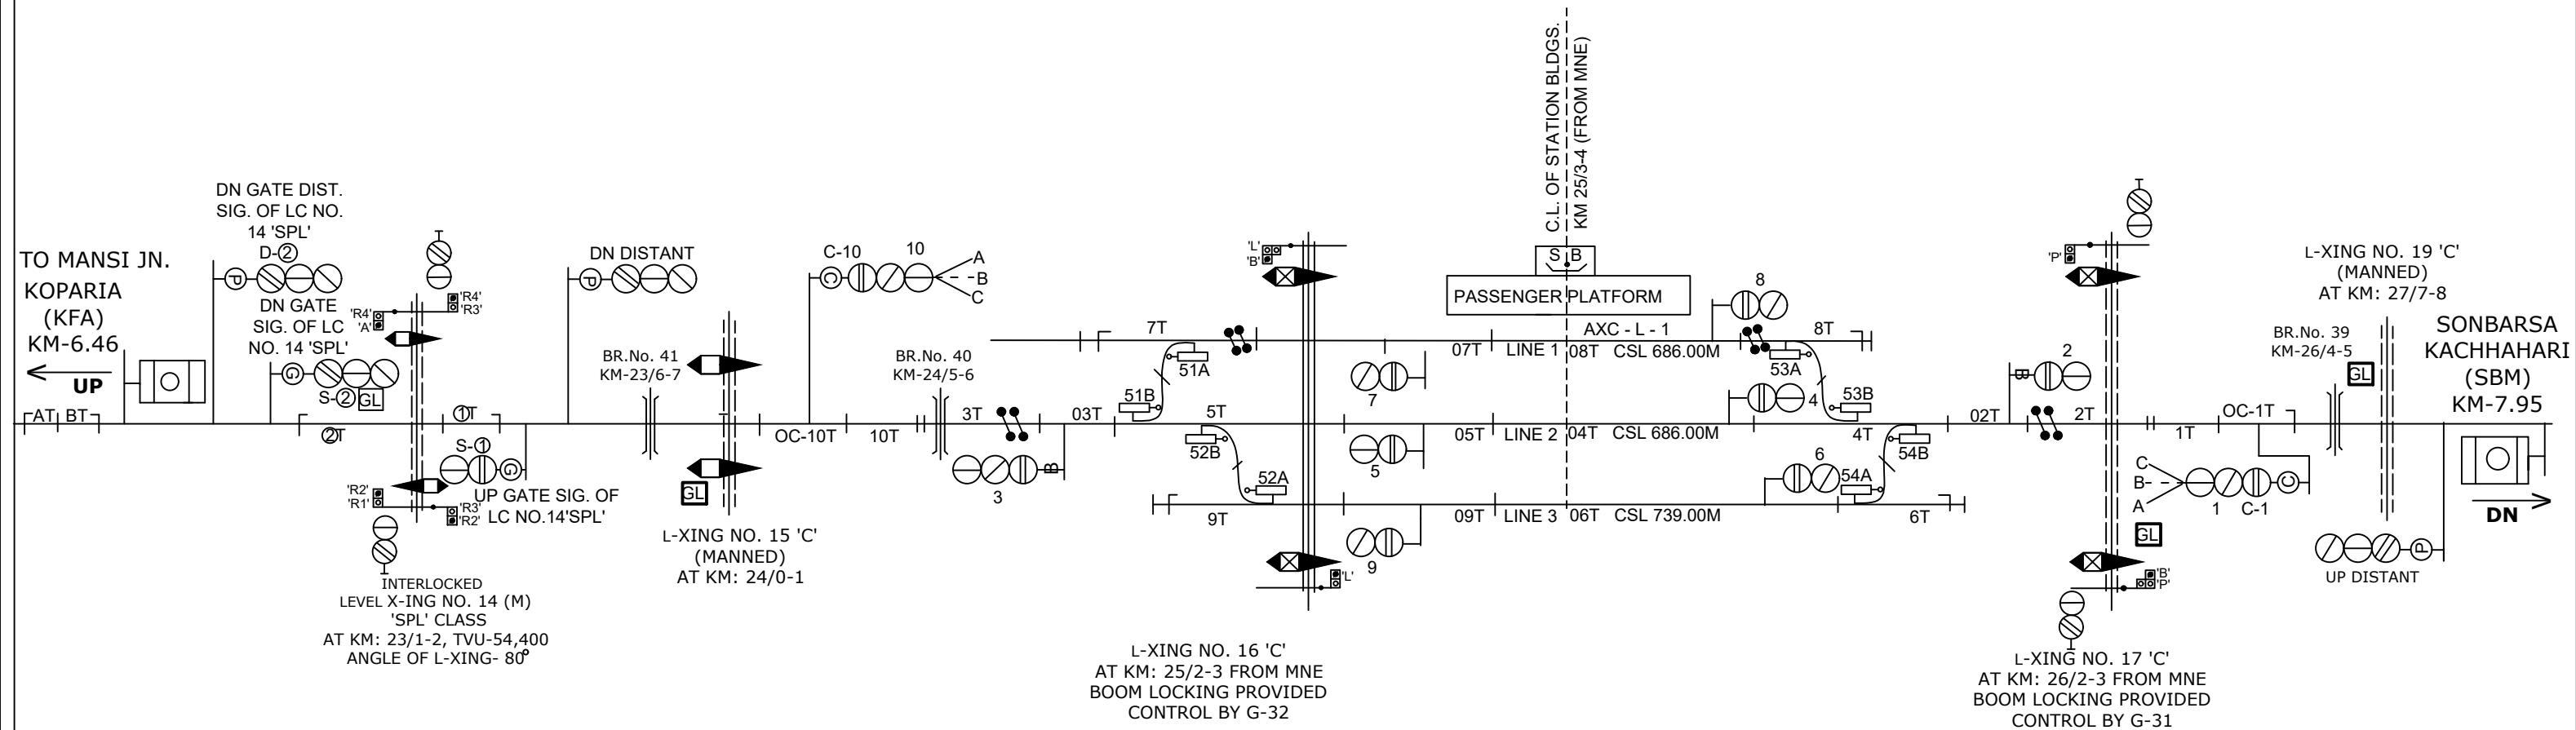

NOTE:  
MAGNETO TELEPHONE PROVIDED BETWEEN PANEL CABIN & L.C.  
GATE NO.:- 14'C', 15'C' & 16'C' BETWEEN KFA-SBV AND LC GATE  
NO.17'C', 19'C' BETWEEN SBV-SBM.

CLASS OF STATION : B  
STD OF SIG & INTERLOCKING: STD-II®

EAST CENTRAL RAILWAY  
SAMASTIPUR DIVISION

STATION WORKING RULE DIAGRAM  
MACL, STD-II® CLASS 'B'

SIMRI  
BAKHTIARPUR

SWRD NO.-

SR.DSTE/SPJ  
RD/2021/01

SR.DSTE/SPJ DST/SPJ JE/DRG TO SUIT SIP NO. ECR/SIP/SPJ-SBV/405/2021, ALT-1