
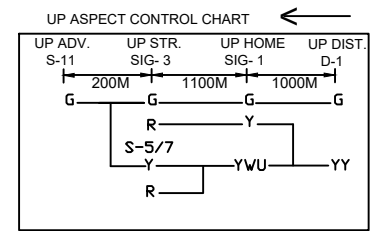
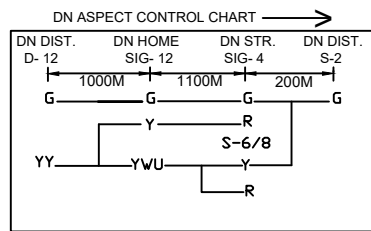
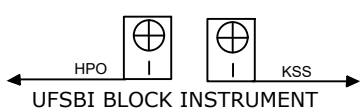
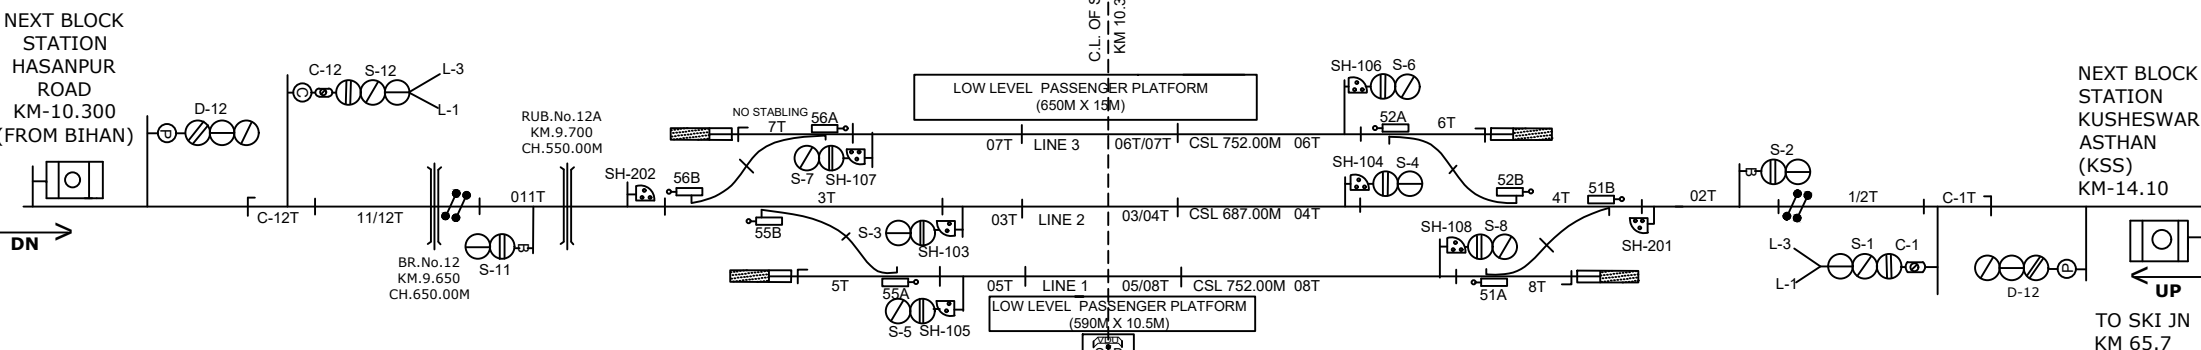


BITHAN

बिथान स्टेशन

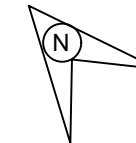

CLASS OF STATION : B
STD OF SIG & INTERLOCKING: STD-II

| | | | |
|---|---|------------------------|----------------------------------|
| SAMASTIPUR DIVISION EAST CENTRAL RAILWAY | MACL, STD-II, CLASS 'B' STATION WORKING RULE DIAGRAM CENTRAL CONTROL (E.I.) | BIHTAN बिथान | ECR/SWRD/SPJ- BITHAN/475/2022 |
| | | | SWRD NO.- |