


WAZIRGANJ FINAL

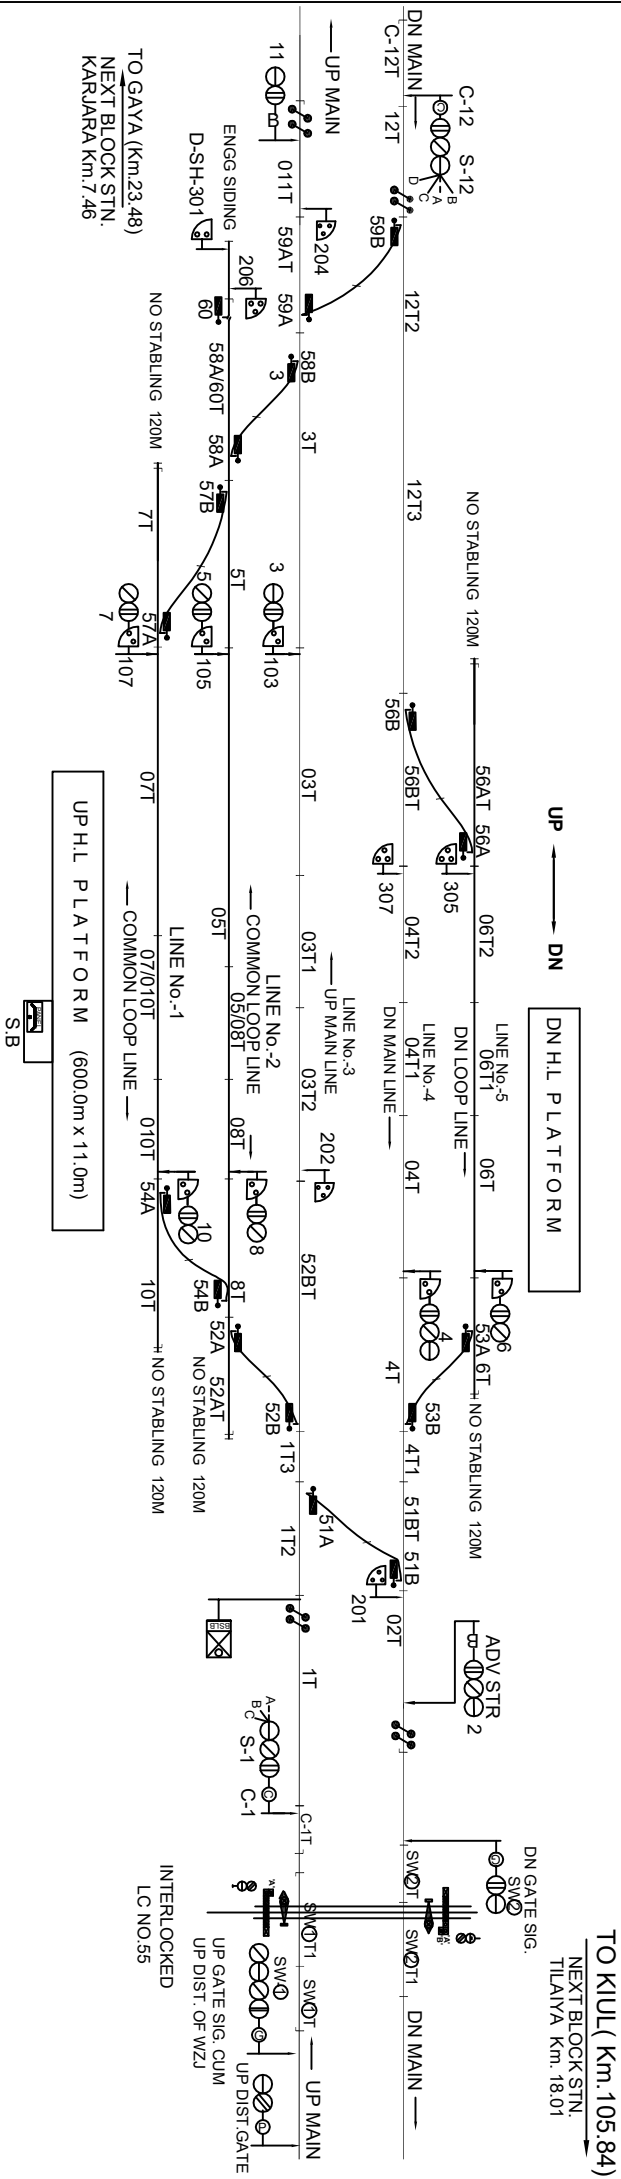

TO KIUL (Km.105.84)
 NEXT BLOCK STN.
 TLAIYA Km. 18.01

