



SECTION:- RTO - LINK, DATE:- 11/03/23.

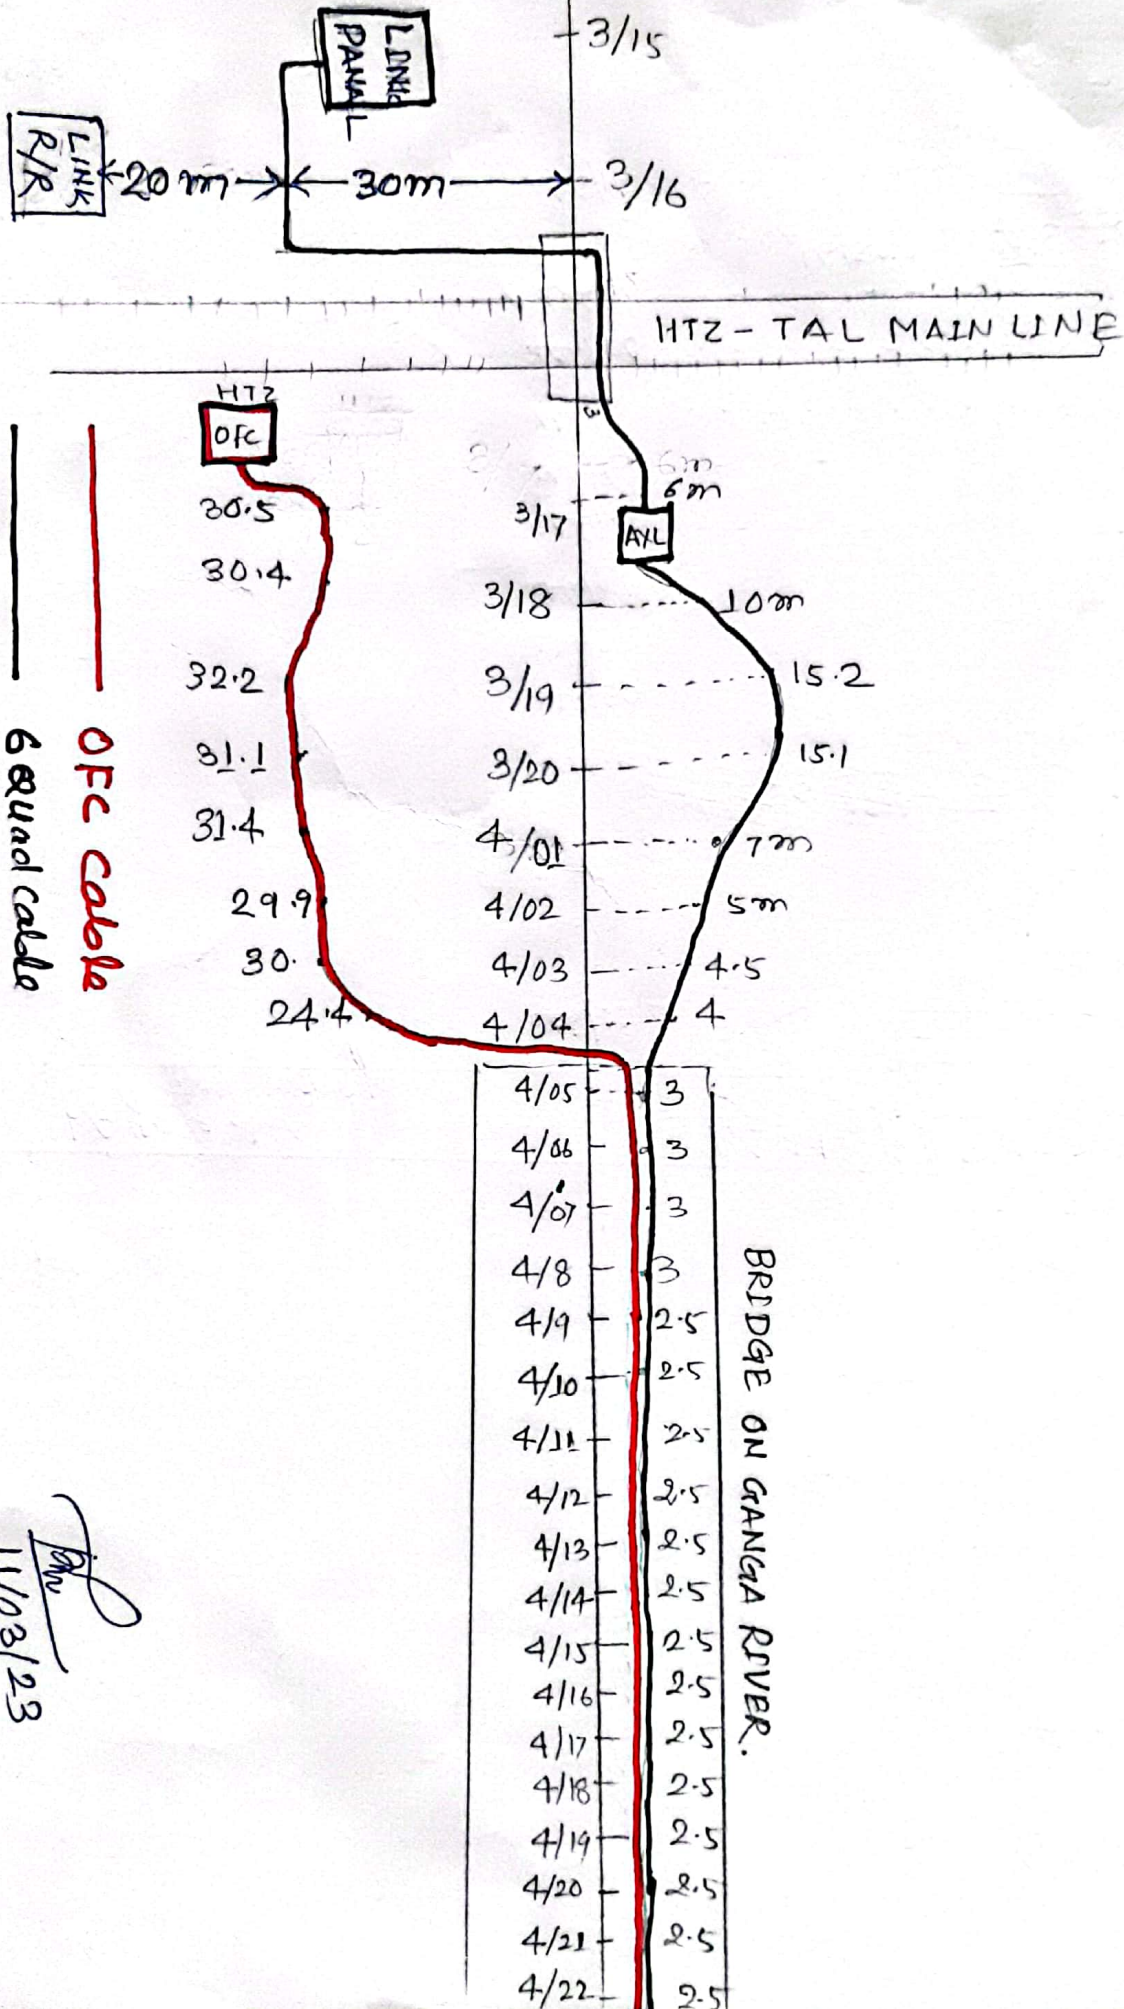





 JYOTI MISKA
 11/03/23
 SUPERVISOR
 TECHNICAL

SECTION - LANK-RSD; DATE 11/03/23

BRIDGE ON GANGA RIVER

4/23	2.5
4/24	2.5
4/25	2.5
4/26	2.5
4/27	2.5
4/28	2.5
4/29	2.5
4/30	2.5
4/31	2.5
4/32	2.5
4/33	2.5
4/34	2.5
4/35	2.5
4/36	2.5
5/01	2.5
5/02	2.5
5/03	2.5
5/4	2.5
5/5	2.5
5/6	2.5
5/7	2.5
5/8	2.5
5/9	2.5
5/10	2.5
5/11	2.5
5/12	2.5
5/13	2.5
5/14	2.5
5/15	2.5
5/16	2.5
5/17	2.5
5/18	2.5

 OFC cable
 6 quad cable


11/03/23
JECOMKA
N. J. K. V. S. SETHI
SECTION

S/19	2.5
S/20	2.5
S/21	2.5
S/22	2.5
S/23	2.5
S/24	2.5
S/25	2.5
S/26	2.5
S/27	2.5
S/28	2.5
S/29	2.5
S/30	2.5
S/31	2.5
S/32	2.5

BRIDGE ON GANGGA RIVER

— OFC cable



— Squad cable.


John
 11/03/23
 JECTMKA
 Nishankumar
 SECTION

SECTION: - R30-LINK, DATE - 11/03/23.

BRIDGE ON GANGGA RIVER.

5/33	2.5
5/34	2.5
5/35	2.5
5/36	2.5
5/37	2.5
5/38	2.5
5/39	3
5/40	3
5/41	3
6/1	3

 OFC cable
 6 Quad cable

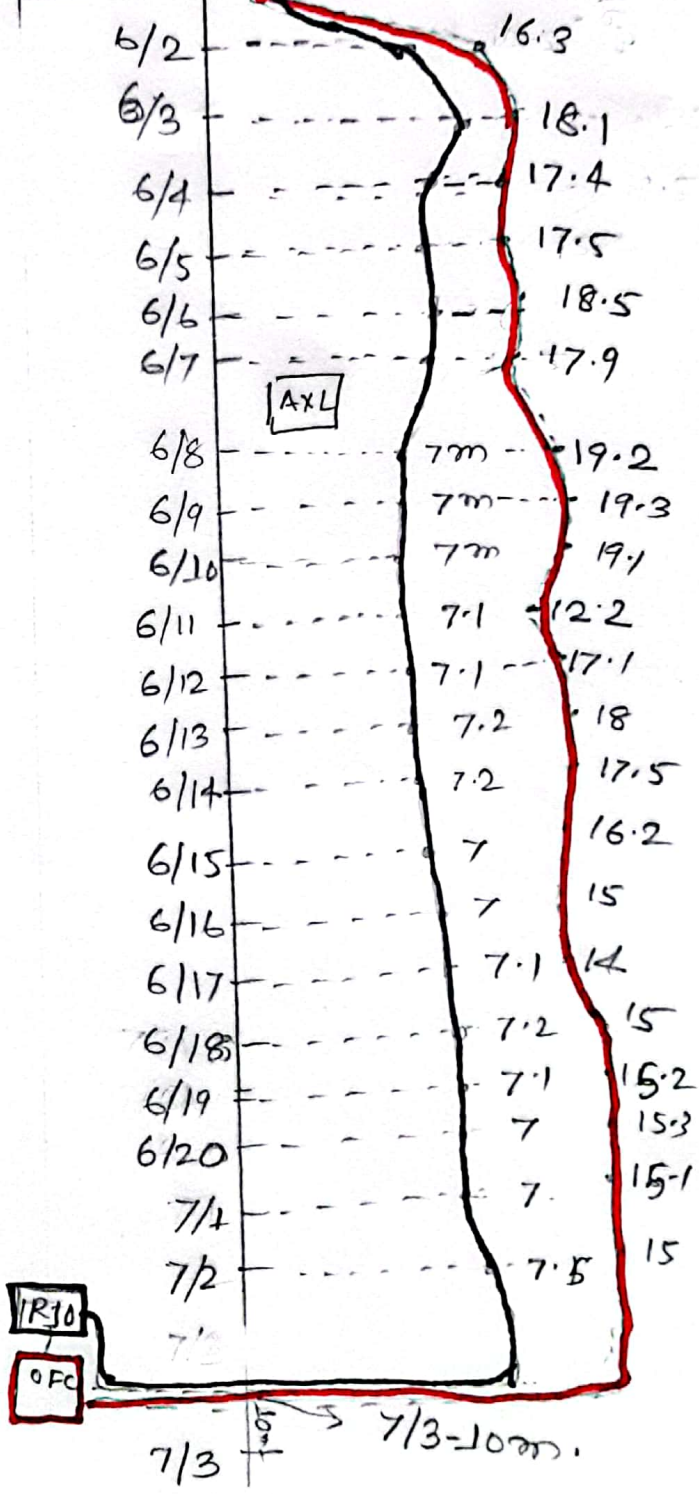

11/03/23
 SECTION MICA

Nishu Kumar
 SECTION MICA