
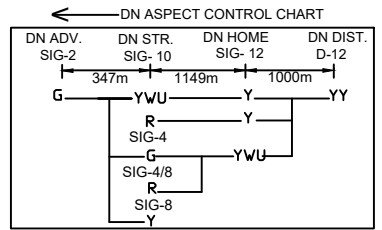
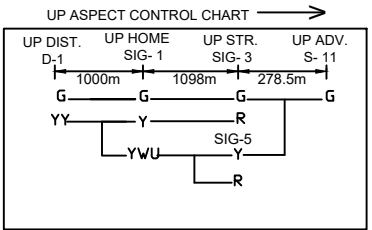
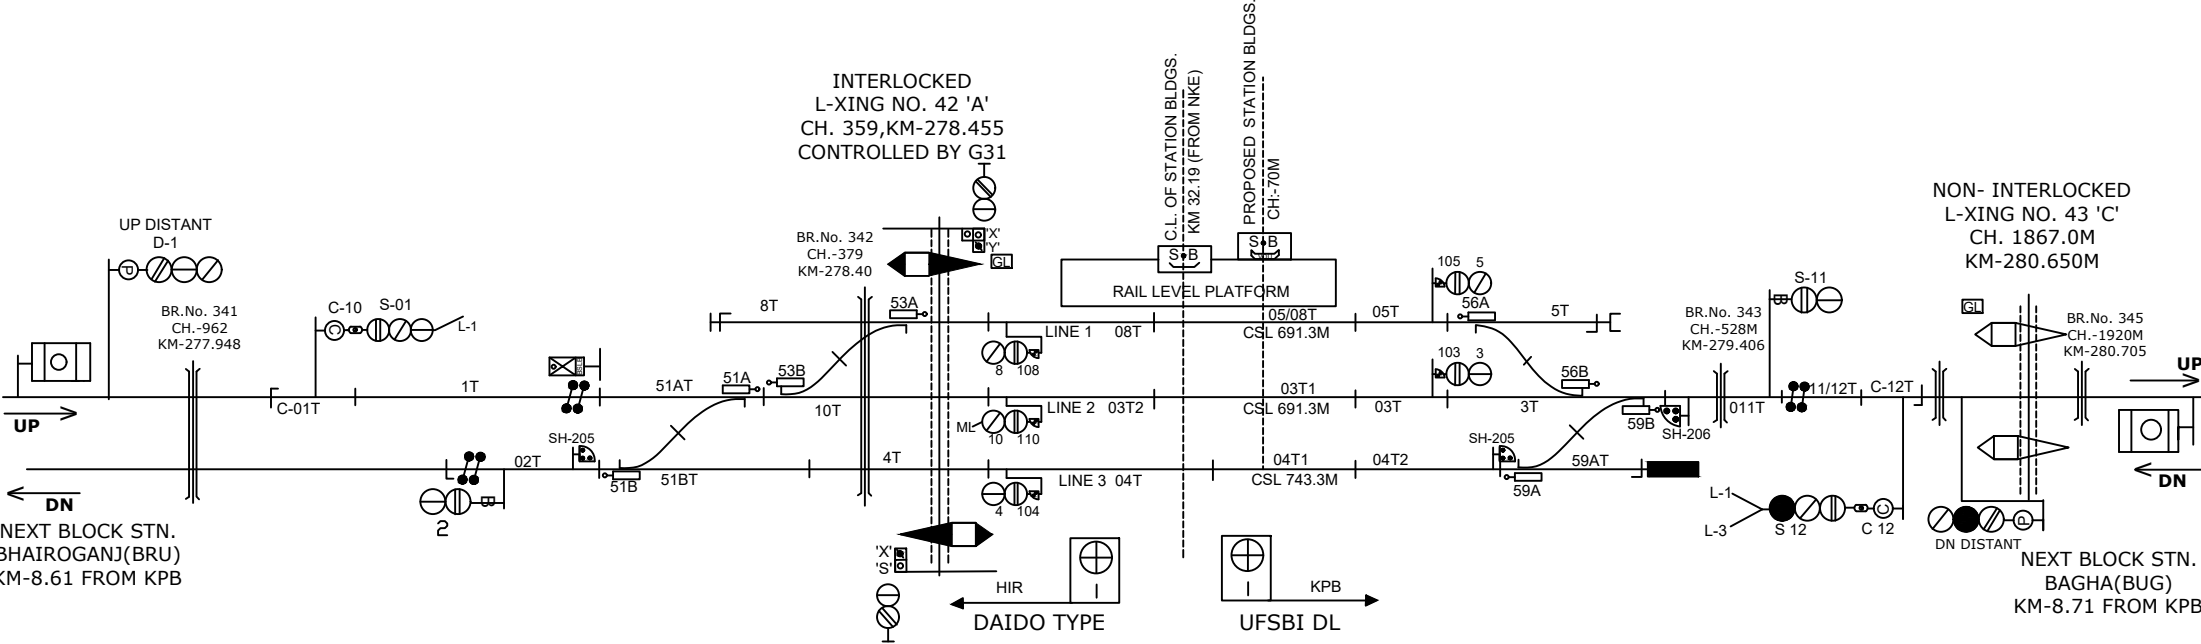


KHARPOKHARA STATION

खरपोखरा स्टेशन

PHAGE-1

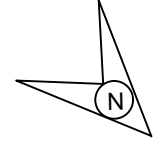

CLASS OF STATION : B
STD OF SIG & INTERLOCKING: STD-II

EAST CENTRAL RAILWAY SAMASTIPUR DIVISION	SR.DSTE/SPJ	DSTE/SPJ	JE/DRG	ELECTRONIC INTERLOCKING (E.I) STATION WORKING RULE DIAGRAM MACL, STD-II, CLASS 'B'	KHARPOKHARA	SWRD NO.-
				TO SUIT SIP NO. ECR/SIP/SPJ-KPB/347/2022		ECR/SWRD/ SPJ-KPB/347/2022