
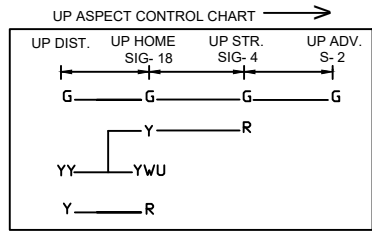
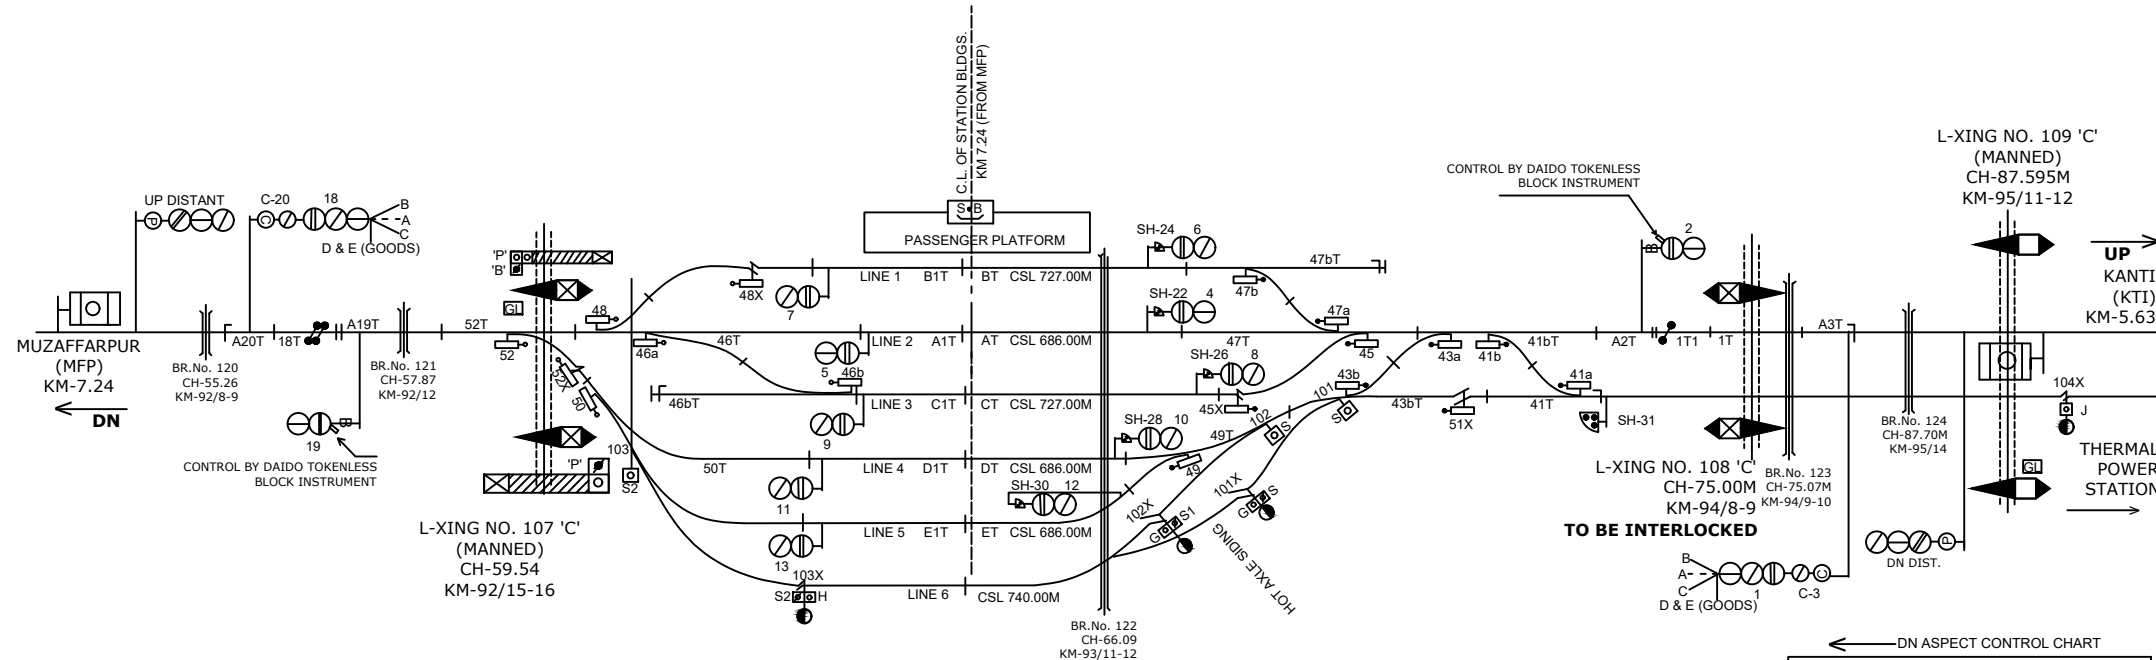



KAPARPURA STATION

di j i g L V s k u

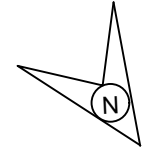

CONNECTED WITH LC GATE No. 108'C' & 109 'C' BETWEEN KVC-KTI

CONNECTED WITH LC GATE No. 106'C' & 107 'C' BETWEEN KVC-MFP

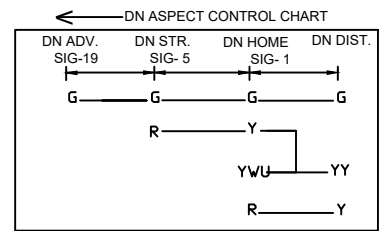

CLASS OF STATION : B
STD OF SIG & INTERLOCKING: STD-II®

SAMASTIPUR DIVISION EAST CENTRAL RAILWAY	SR.DSTE/SPJ	DSTE/SPJ	JE/DRG	MACL, STD-II® CLASS 'B' STATION WORKING RULE DIAGRAM	KAPARPURA	SWRD NO.-
				TO SUIT SIP NO. ECR/SIP/SPJ/324/2007 ALT-P		DSTE/SPJ/2002 (RD) 01