
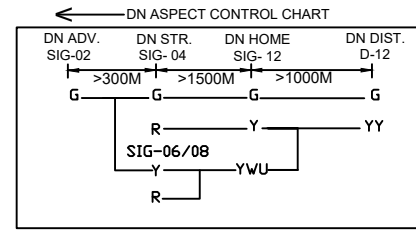
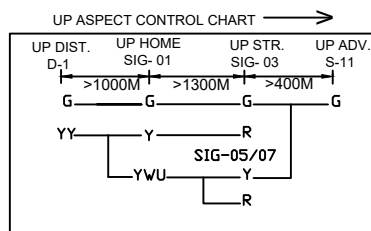
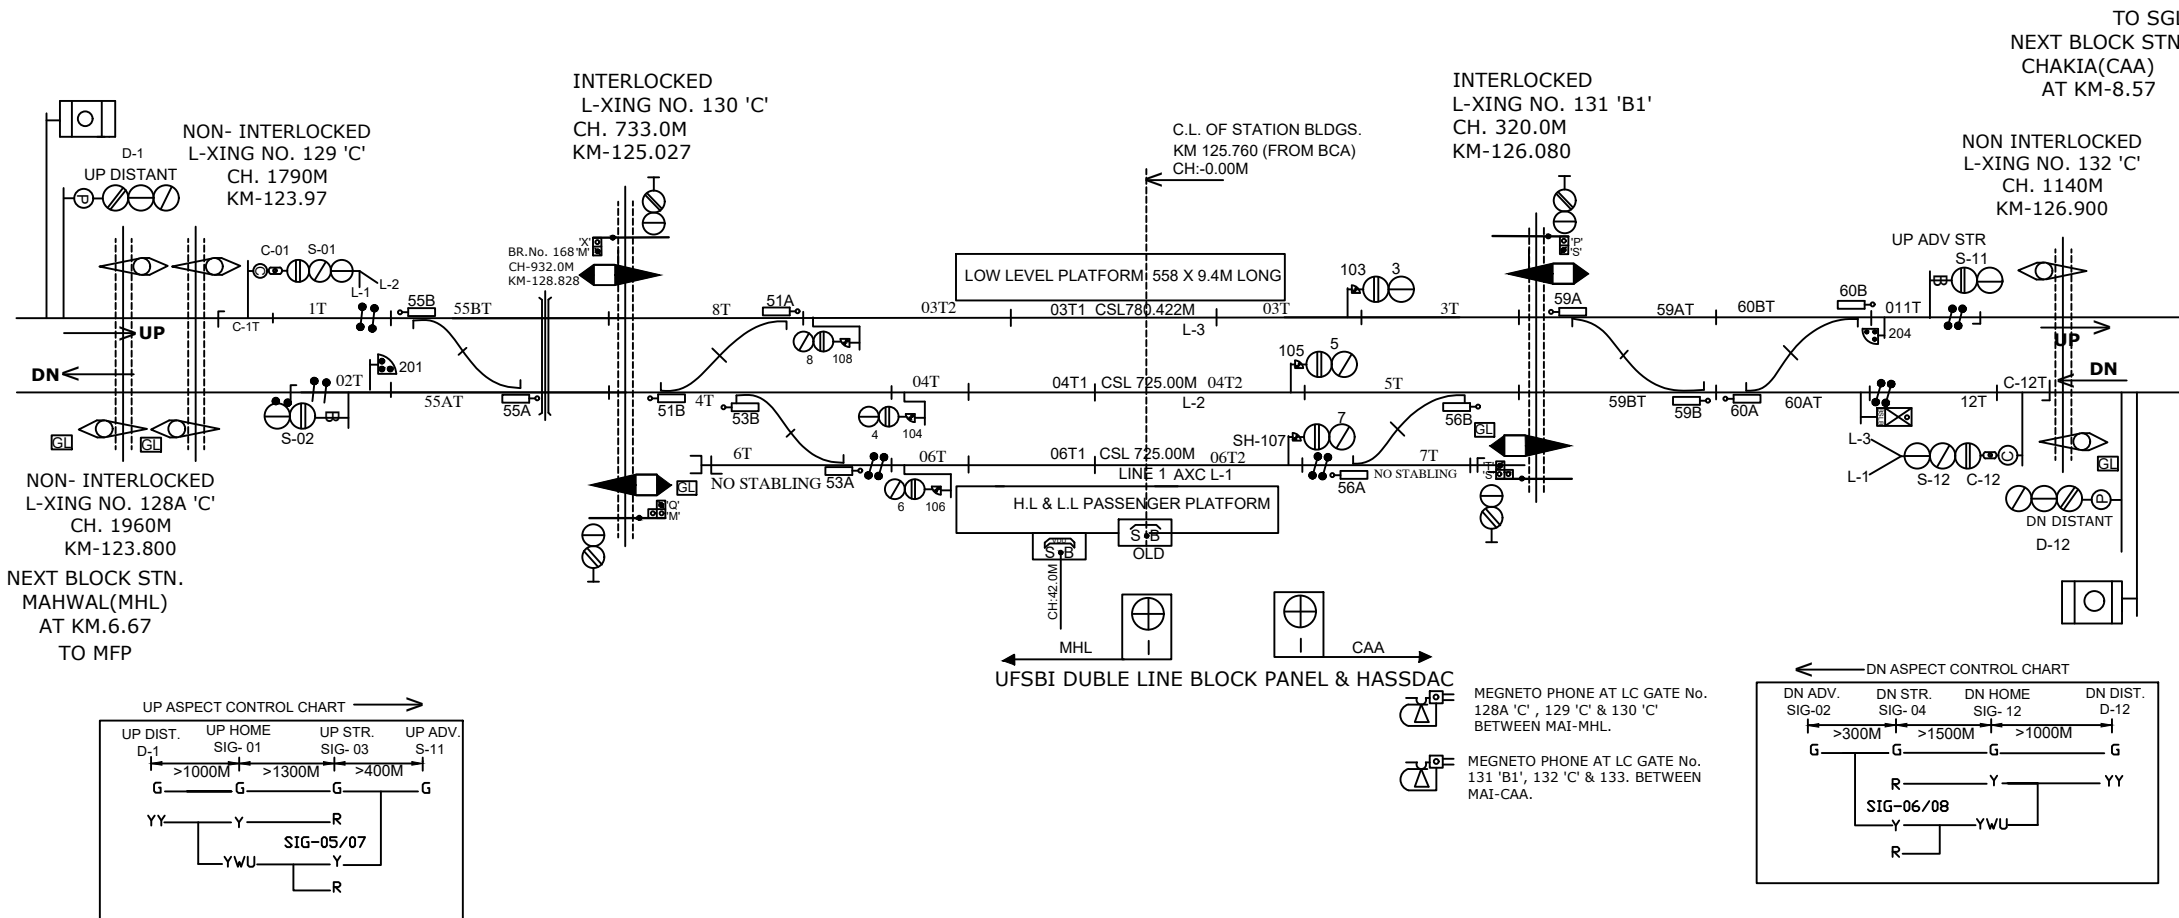


MEHSIL STATION

एगल ह लव्सकु

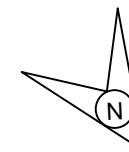

CLASS OF STATION : B
STD OF SIG & INTERLOCKING: STD-II (R)

EAST CENTRAL RAILWAY SAMASTIPUR DIVISION	SR.DSTE/SPJ	DSTE/SPJ	JE/DRG	STATION WORKING RULE DIAGRAM MACL, STD-II, CLASS 'B'	MEHSI एगल ह	SWRD NO.-
				TO SUIT SIP NO. ECR/SIP/SPJ-MAI/331/2021 ALT-A2		ECR/SWRD/SPJ-MAI/331/2022