
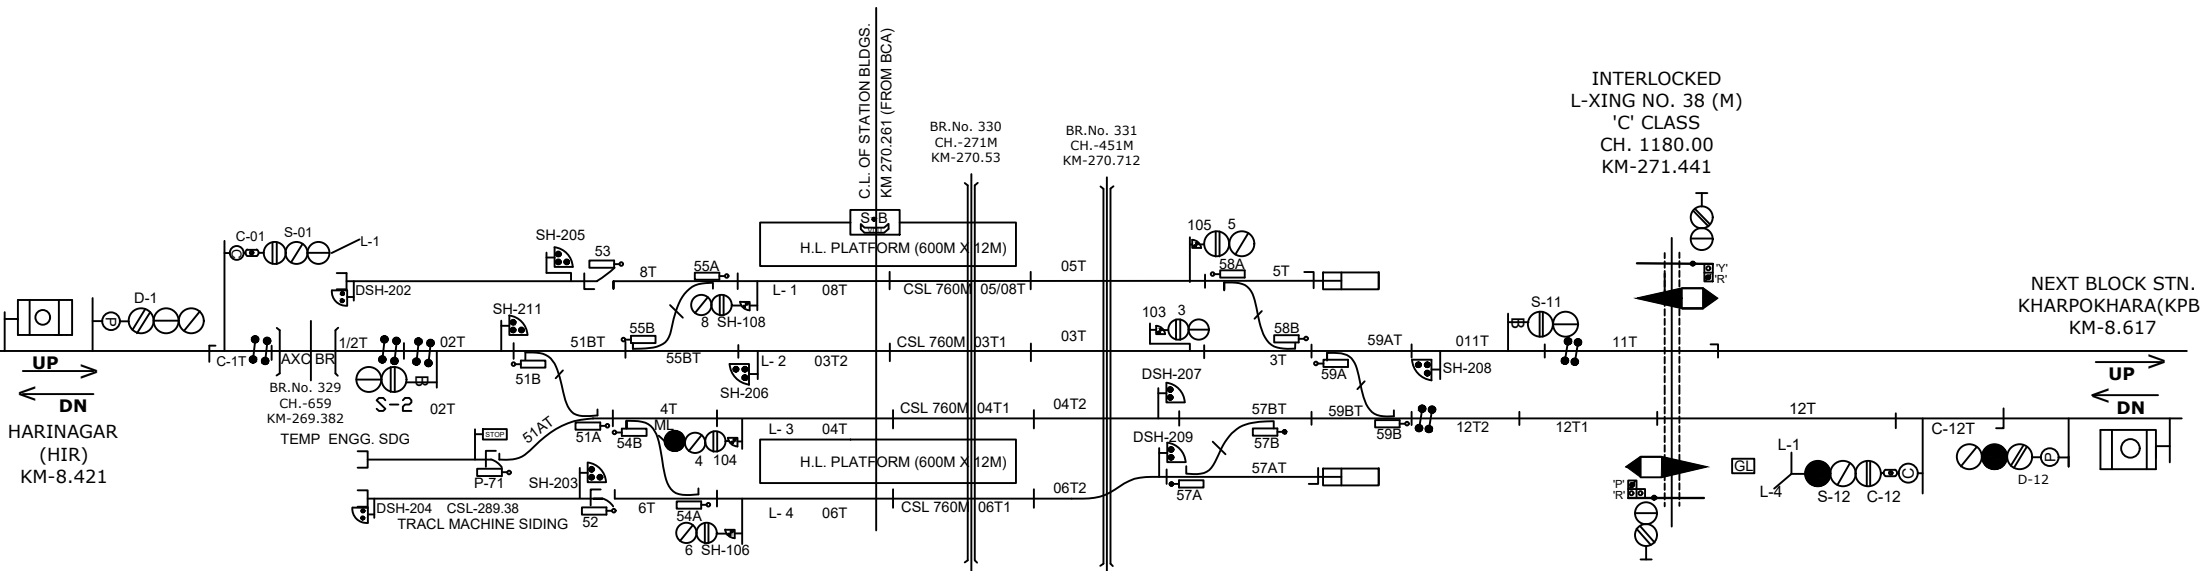


BHAIROGANJ STATION

भैरोगंज स्टेशन



PHAGE-1

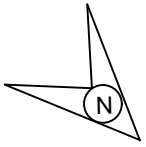

INTERLOCKED
L-XING NO. 38 (M)
'C' CLASS
CH. 1180.00
KM-271.441

NEXT BLOCK STN.
KHARPOKHARA(KPB)
KM-8.617

HARINAGAR
(HIR)
KM-8.421

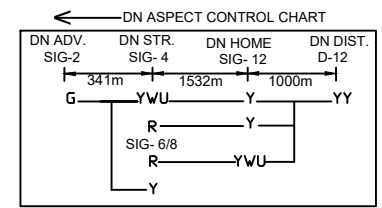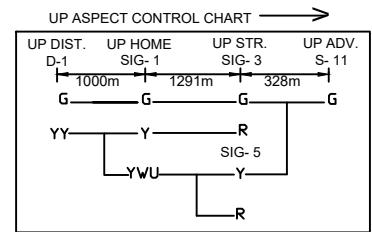

NOTE:-
MAGNETO TELEPHONE CONNECTION PROVIDED WITH L.C NO.34 'C', 35 'C' & 36'C BETWEEN BRU-HIR
AND LC GATE NO.38 'C' & 39 'C' BETWEEN BRU - KPB.

CLASS OF STATION : B
STD OF SIG & INTERLOCKING: STD-II

EAST CENTRAL RAILWAY
SAMASTIPUR DIVISION

ELECTRONIC INTERLOCKING (E.I)
STATION WORKING RULE DIAGRAM
MACL, STD-II, CLASS 'B'

BHAIROGANJ

SWRD NO.-

ECR/SWRD/
SPJ-HIR/346/2022