
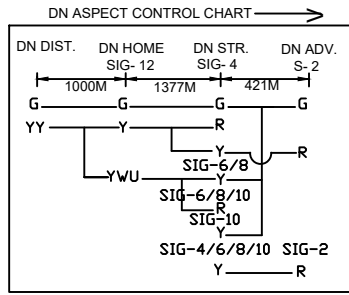
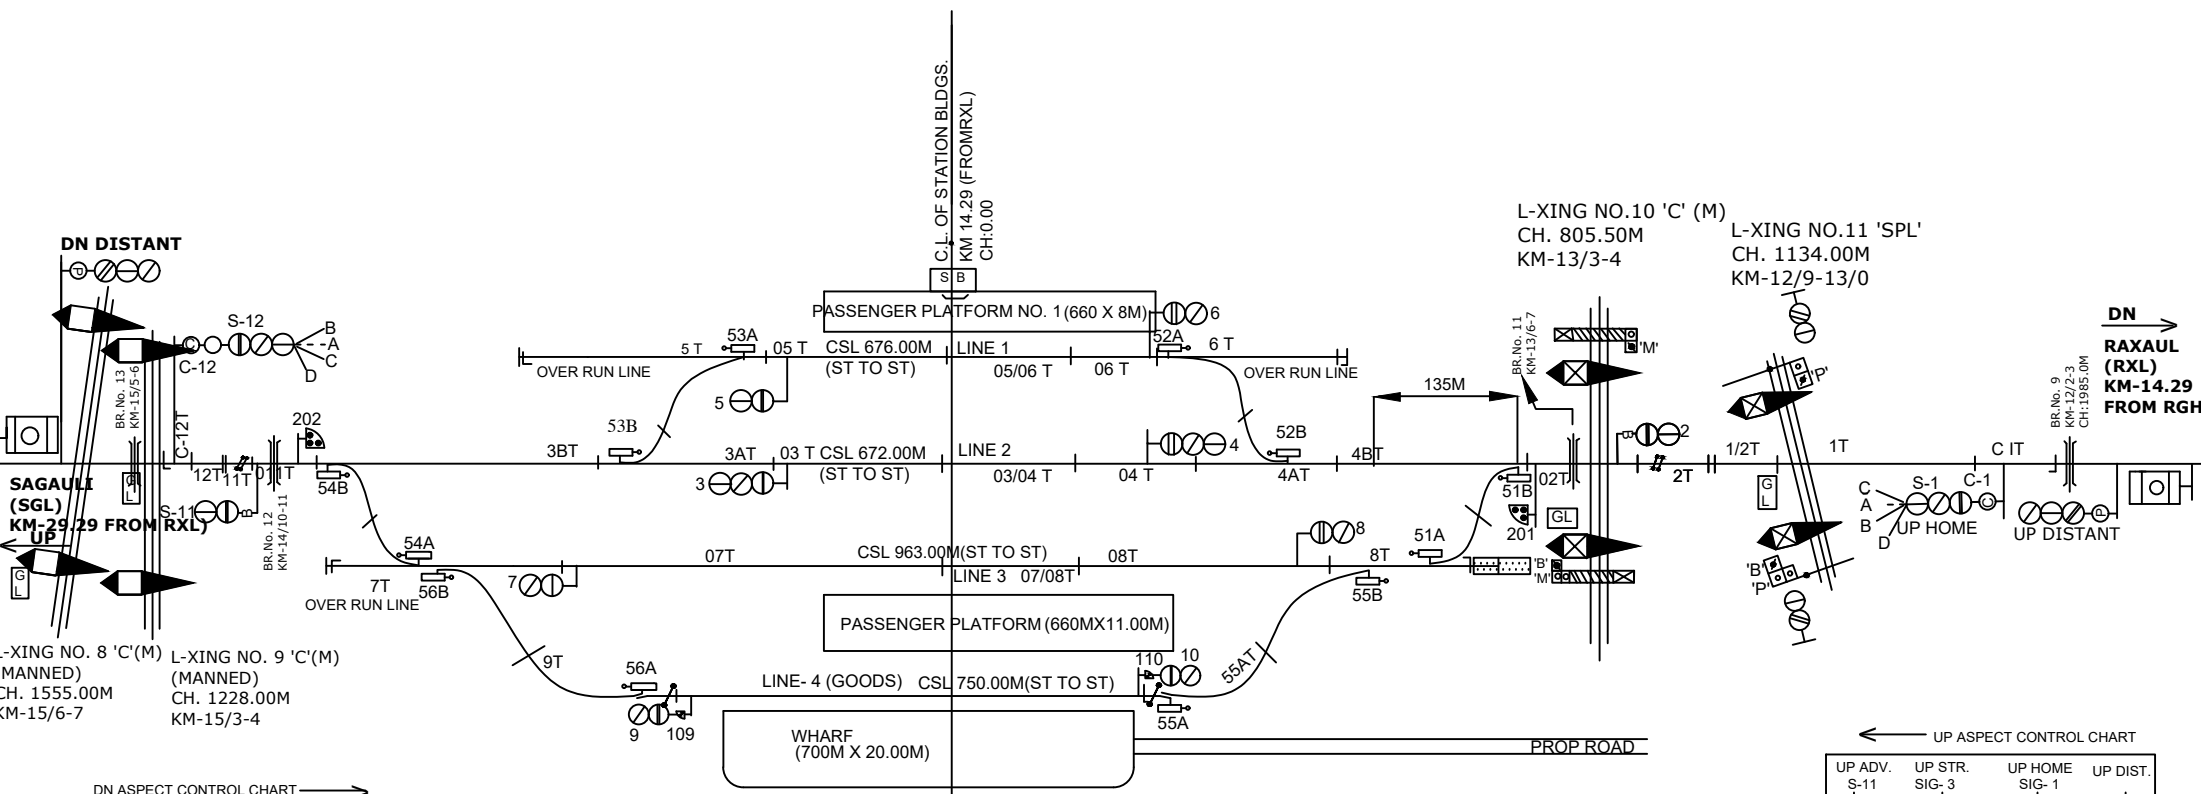


RAMGARHWA STATION

j kex < ok LVs' ku

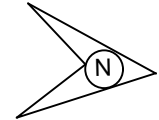

SINGLE LINE DAIDO TOKENLESS BLOCK INSTRUMENT

NOTE:- MAGNETO TELEPHONE CONNECTED LC GATE NO. 6'C' (RGH-SGL), 7 'C', 8 'C', 9 'C' (RGH-SGL), 10 'C', 11 'SPL', 13 'C', 14 'C' & 14A 'C'.

EAST CENTRAL RAILWAY SAMASTIPUR DIVISION	Sr.DSTE/SPJ	DSTE/SPJ	JE/DRG	STATION WORKING RULE DIAGRAM	RAMGARHWA	SWRD NO.-
				MACL, STD-II (R), CLASS 'B'		Sr.DSTE/SPJ 2018(RD)/07
TO SUIT SIP NO. ECR/SIP/SPJ/350/2018, ALT: III						