

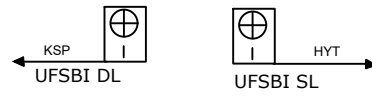
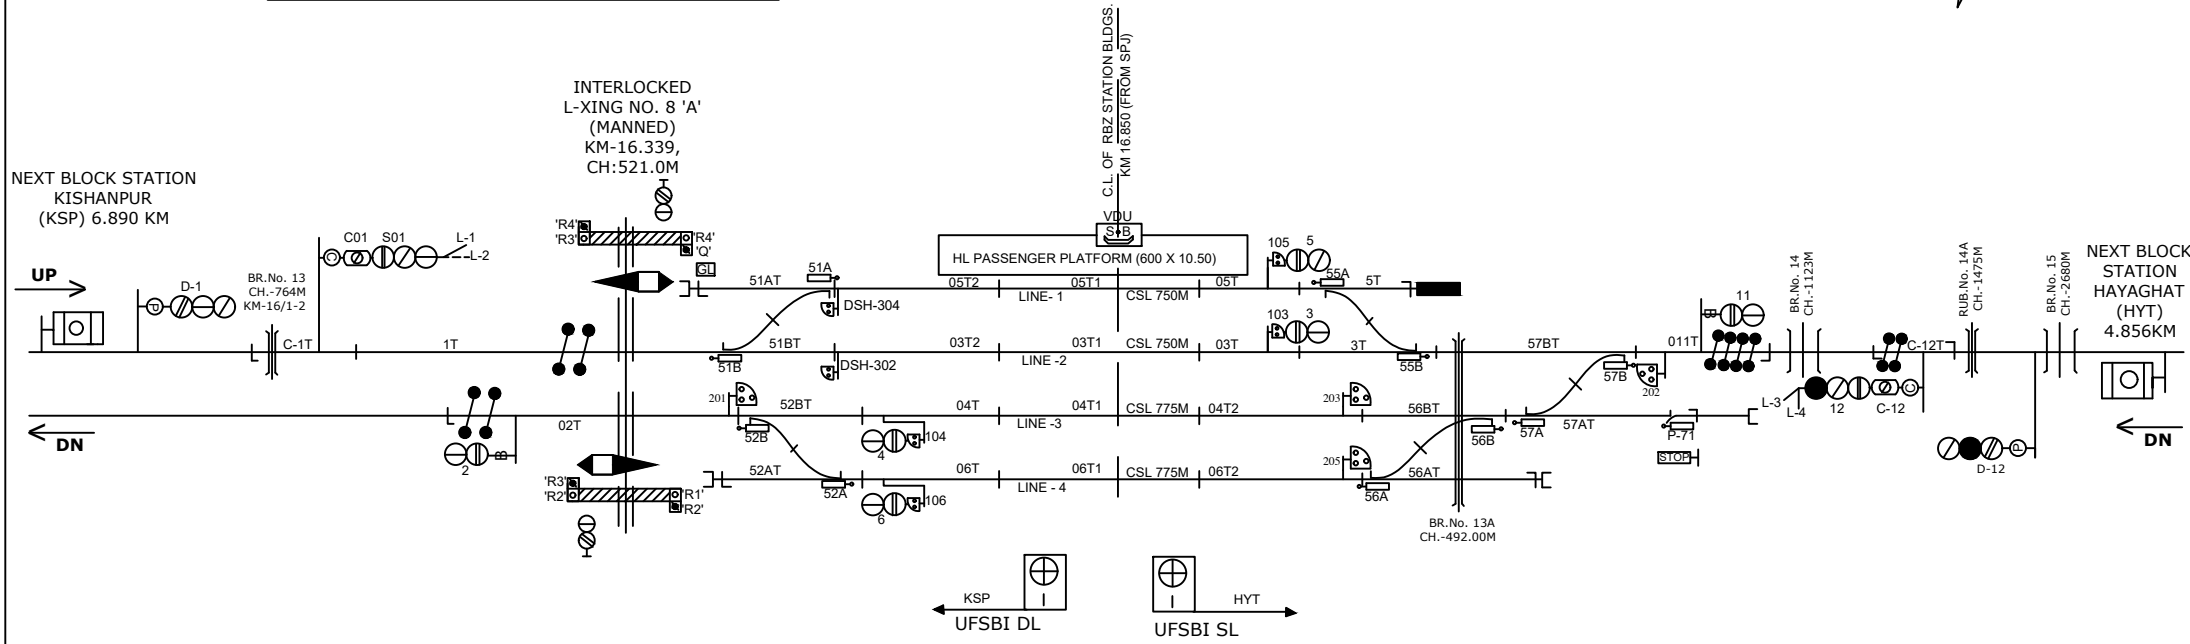


RAMBHADRAPUR STATION

रामभद्रपुर स्टेशन

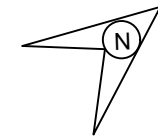


UP ASPECT CONTROL CHART

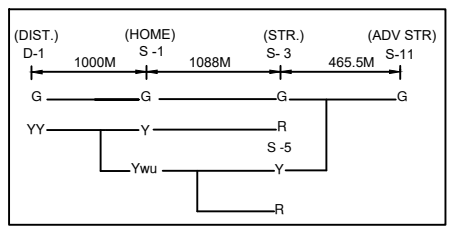

- CONNECTED WITH LC GATE No. 8 'A' BETWEEN RBZ-KSP
- MEGNETO PHONE AT LC GATE No. 7 'A' AT KM 13.010 BETWEEN RBZ-KSP

DN ASPECT CONTROL CHART

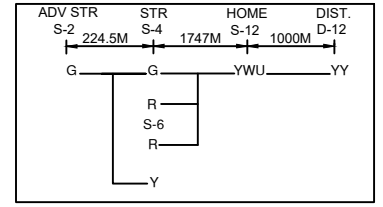

CLASS OF STATION : B
STD OF SIG & INTERLOCKING: STD-II

EAST CENTRAL RAILWAY SAMASTIPUR DIVISION	SR.DSTE/SPJ	DSTE/SPJ	JE/DRG	(ELECTRONIC INTERLOCKING) STATION WORKING RULE DIAGRAM MACL, STD-II CLASS 'B'	RAMBHADRAPUR	SWRD NO.-
						ECR/SWRD/SPJ-RBZ 322/2023
TO SUIT SIP NO. ECR/SIP/SPJ-RBZ/322/2023 A1						